





Energy-Glazed Systems, Inc.
350 Center St. Grayshale, IL 60030(P) 847-223-4500 (F)847-223-6444

LEAN-TO SKYLIGHT

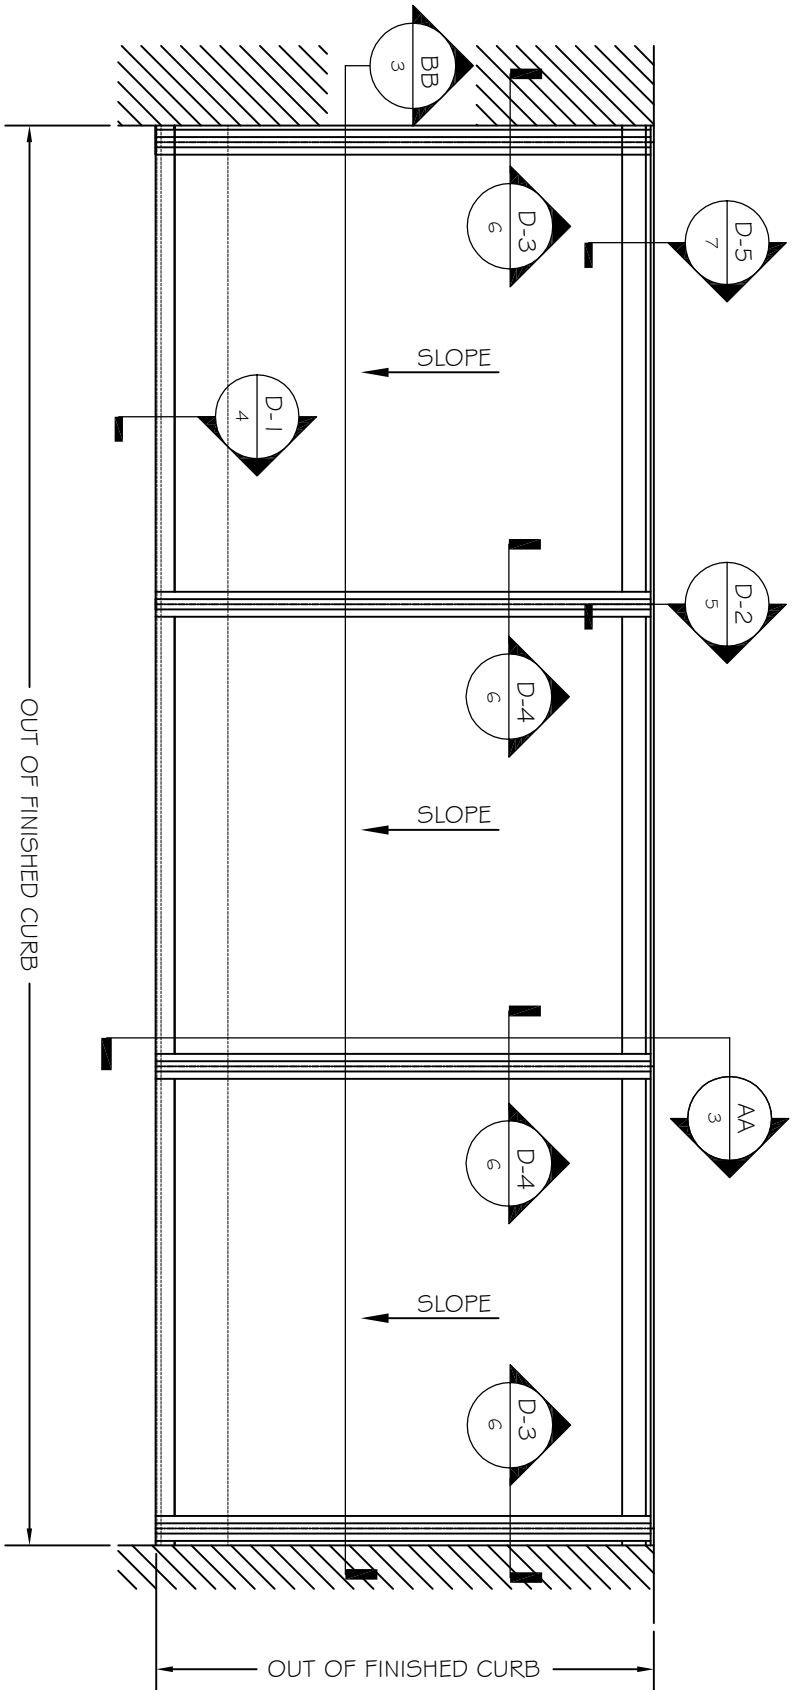

SKYLIGHT PLAN
SCALE : 3/4" = 1'-0"

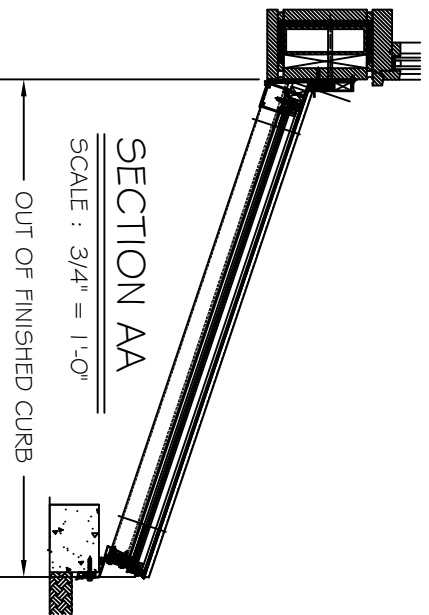


Energy-Glazed Systems, Inc.
 350 Center St., Grayson, IL 60030(P) 847-223-4500 (F)847-223-6444

LEAN-TO SKYLIGHT



LEAN-TO SKYLIGHT

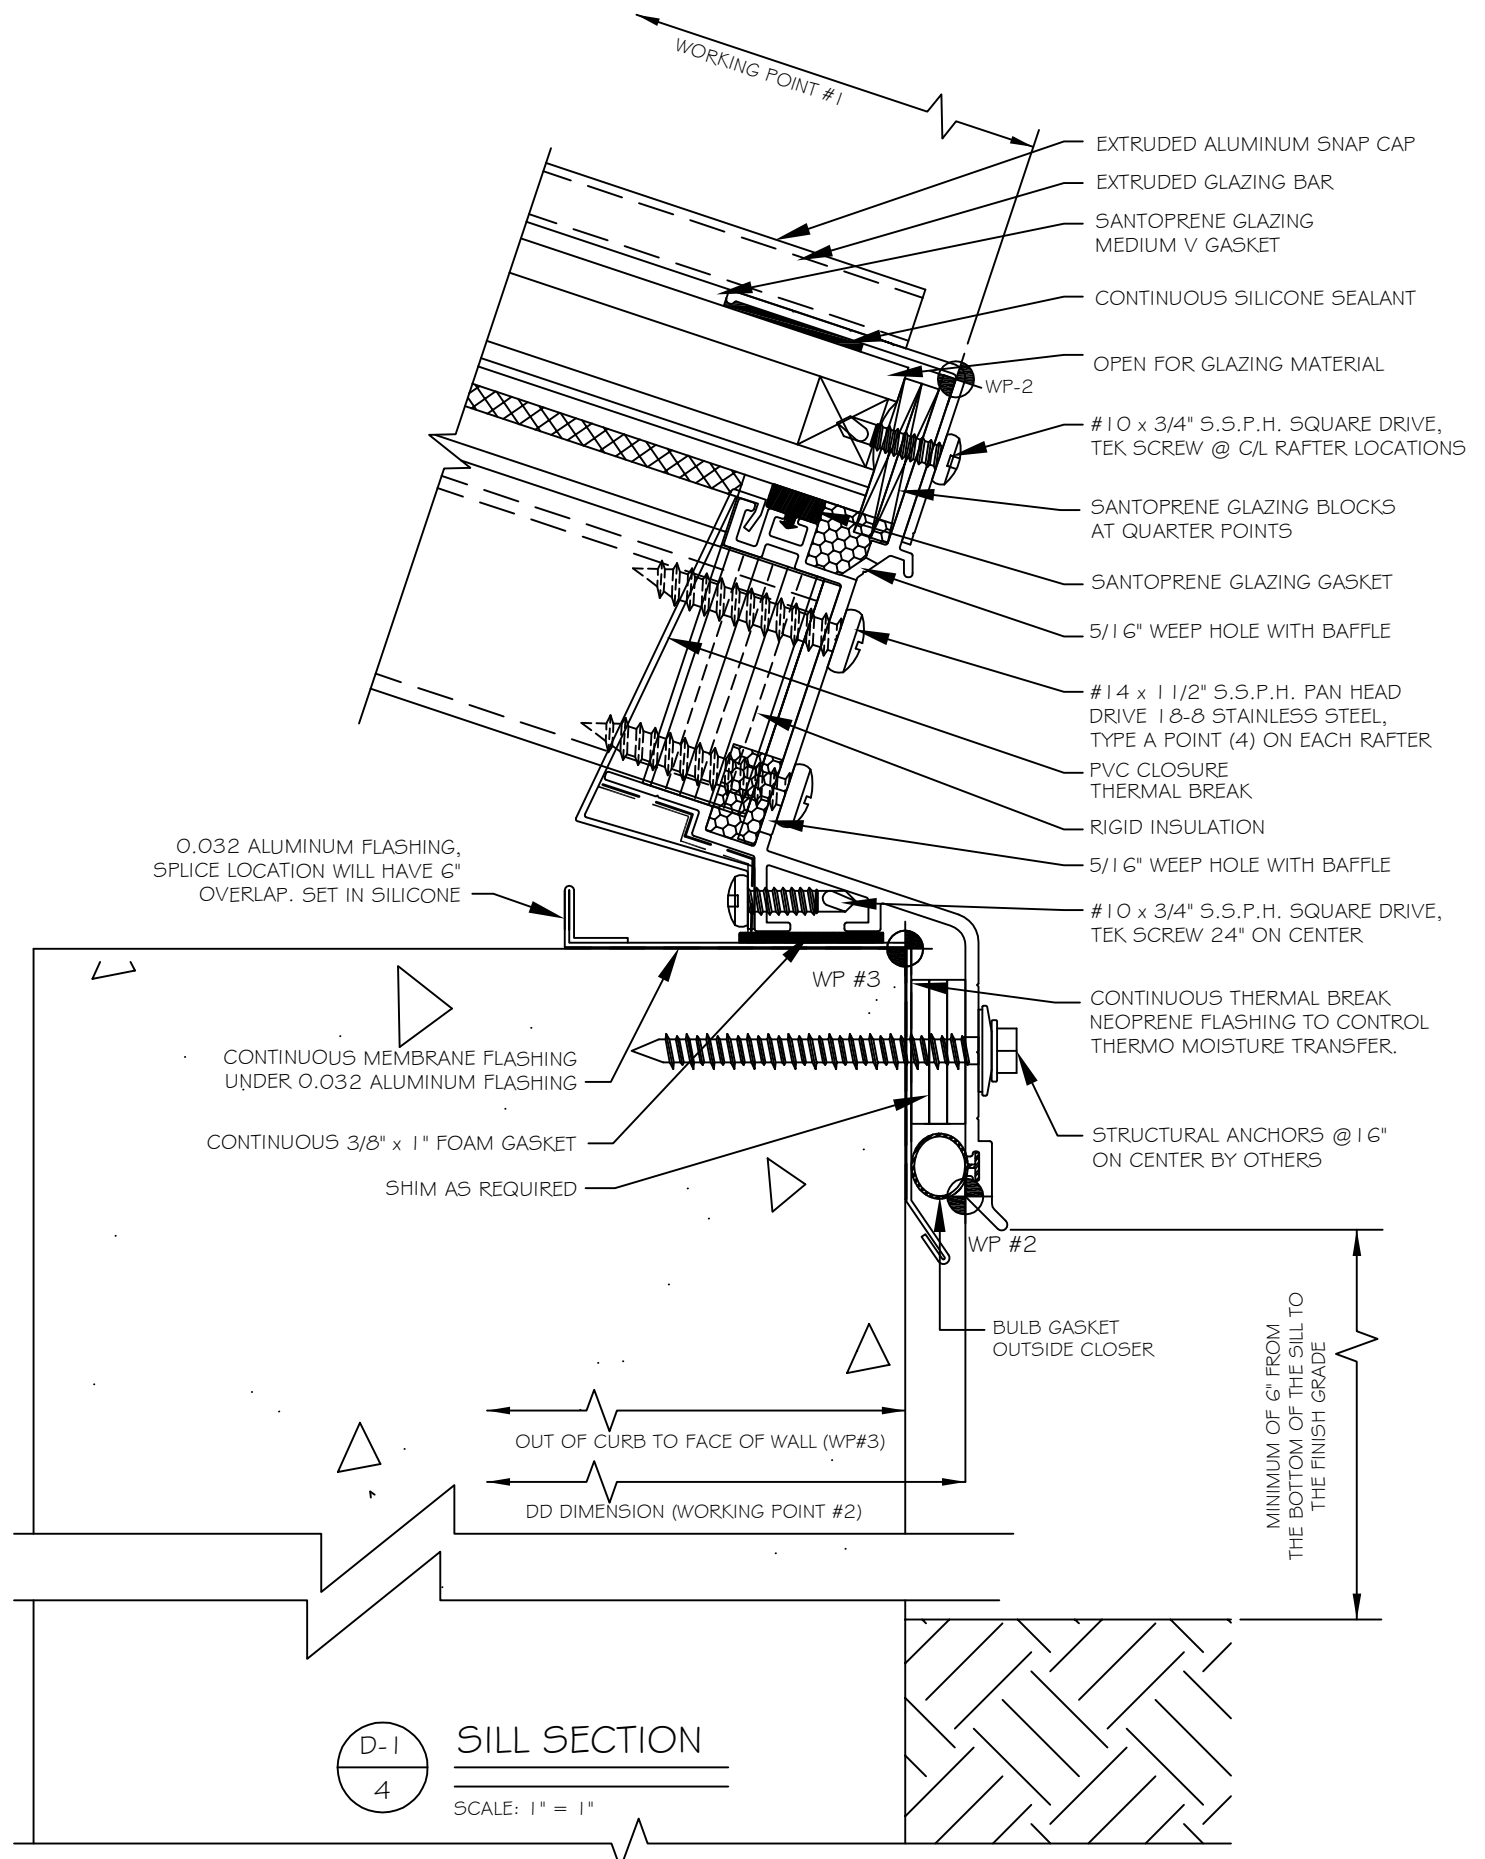


D-1
4

SILL SECTION

SCALE: 1" = 1"




LEAN-TO SKYLIGHT

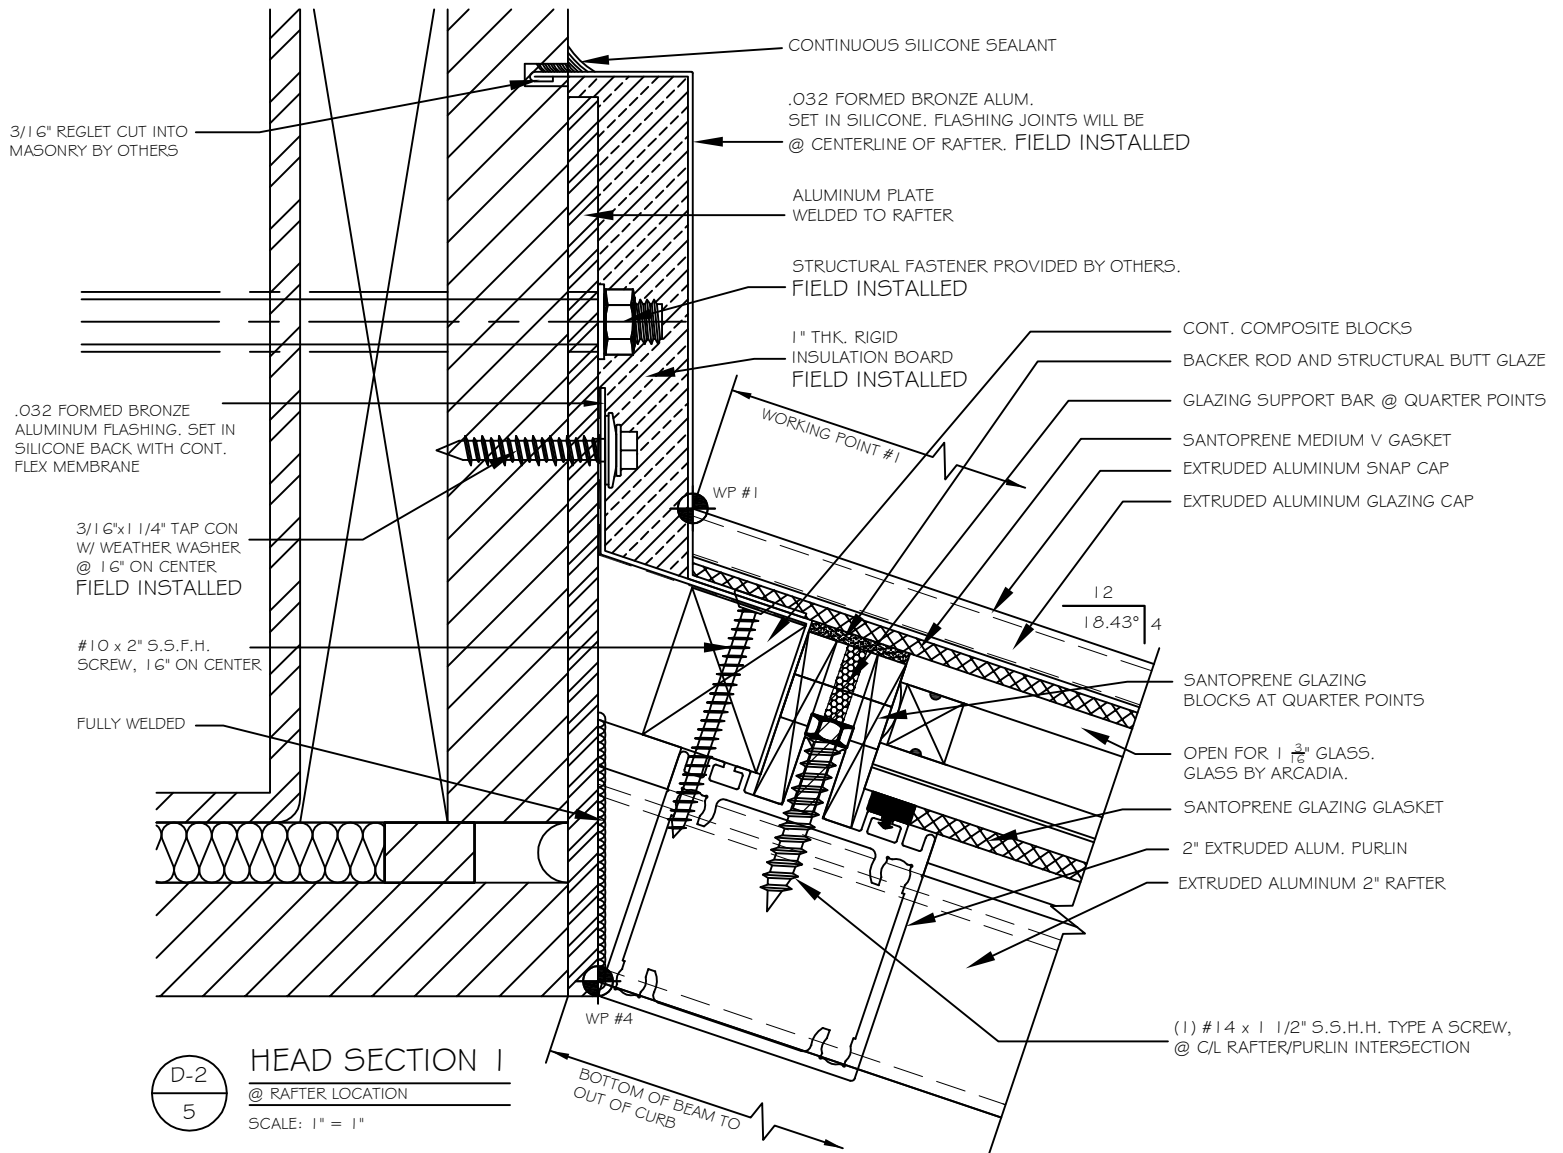




LEAN-TO SKYLIGHT

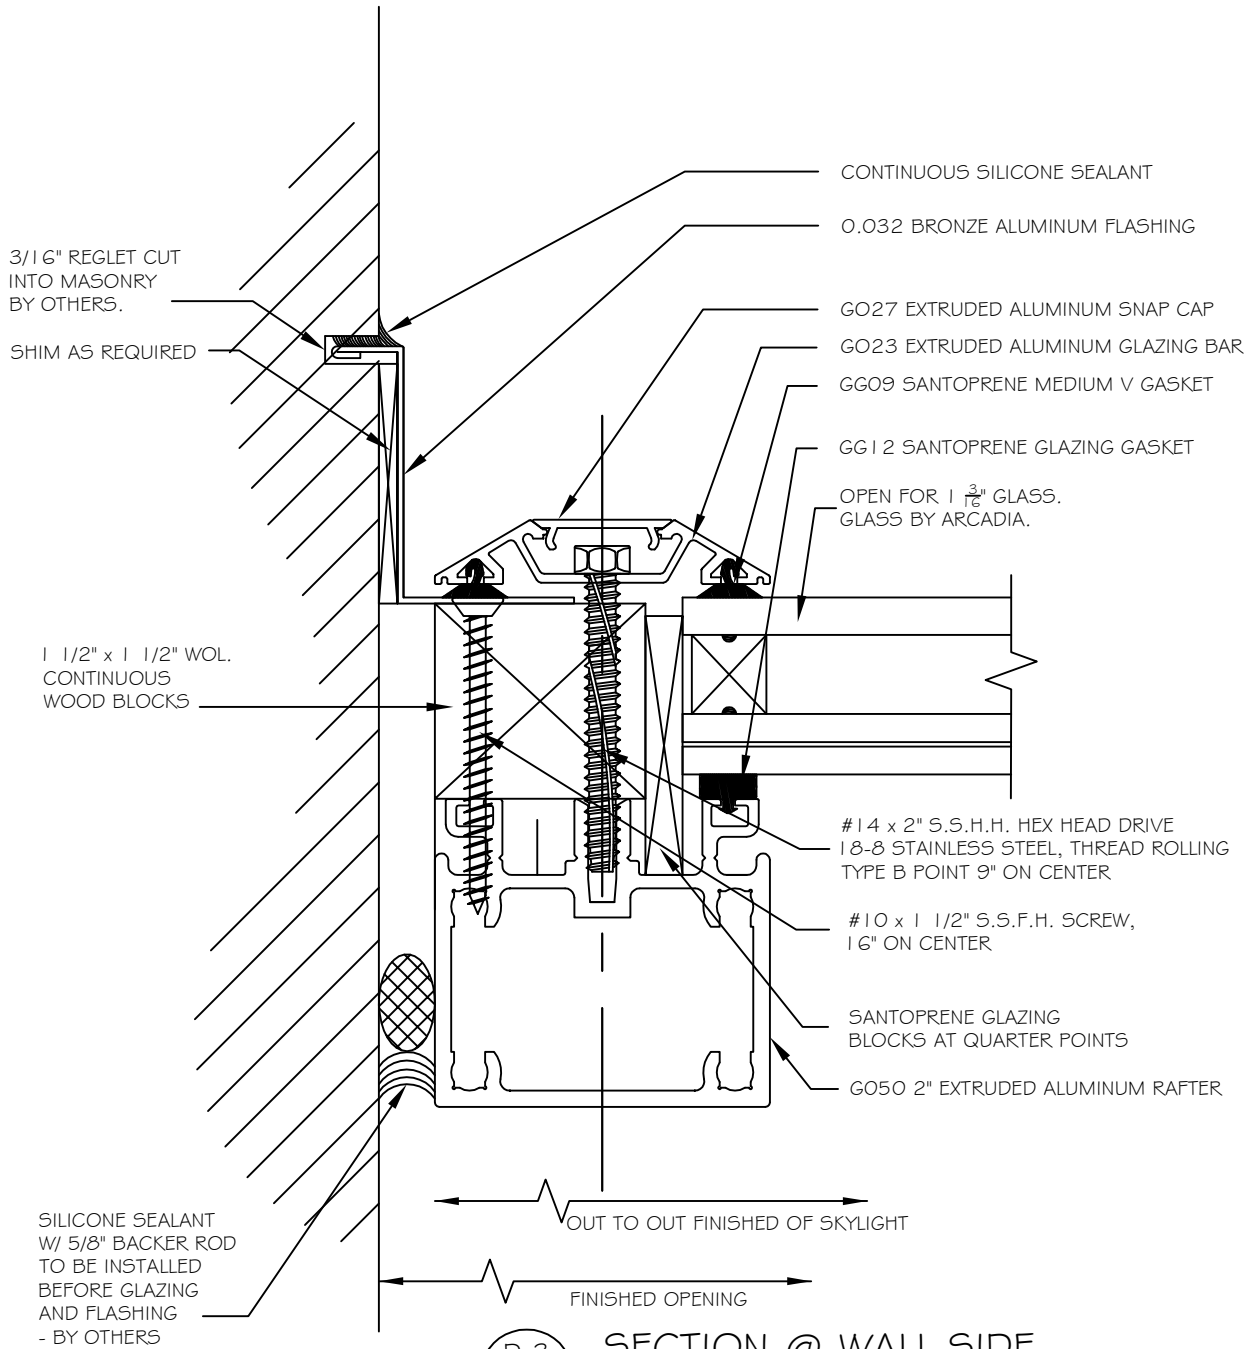

D-3
6

SECTION @ WALL SIDE

SCALE: 1" = 1"

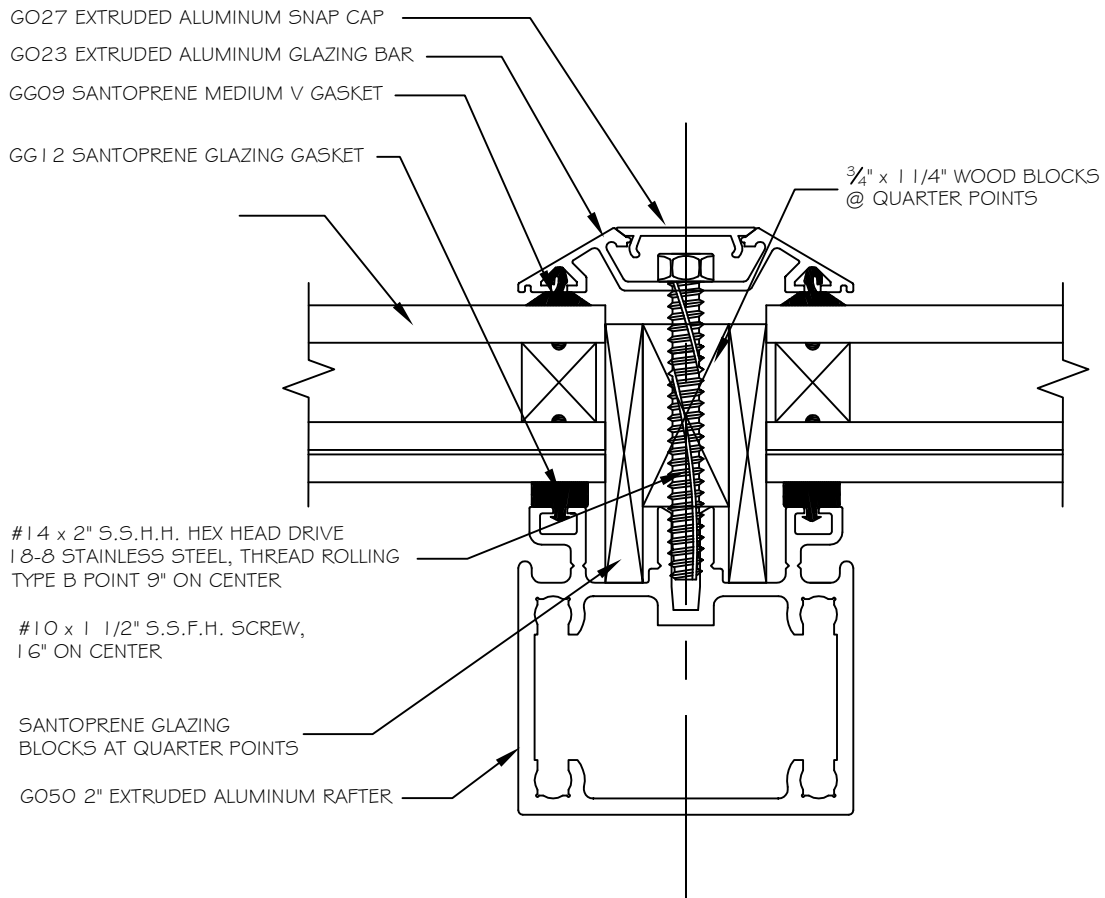


D-4
6

RAFTER SECTION

SCALE: 1" = 1"



Energy-Glazed Systems, Inc.
 350 Center St., Caryville, IL 60030P 847-223-4500 (738) 223-6444

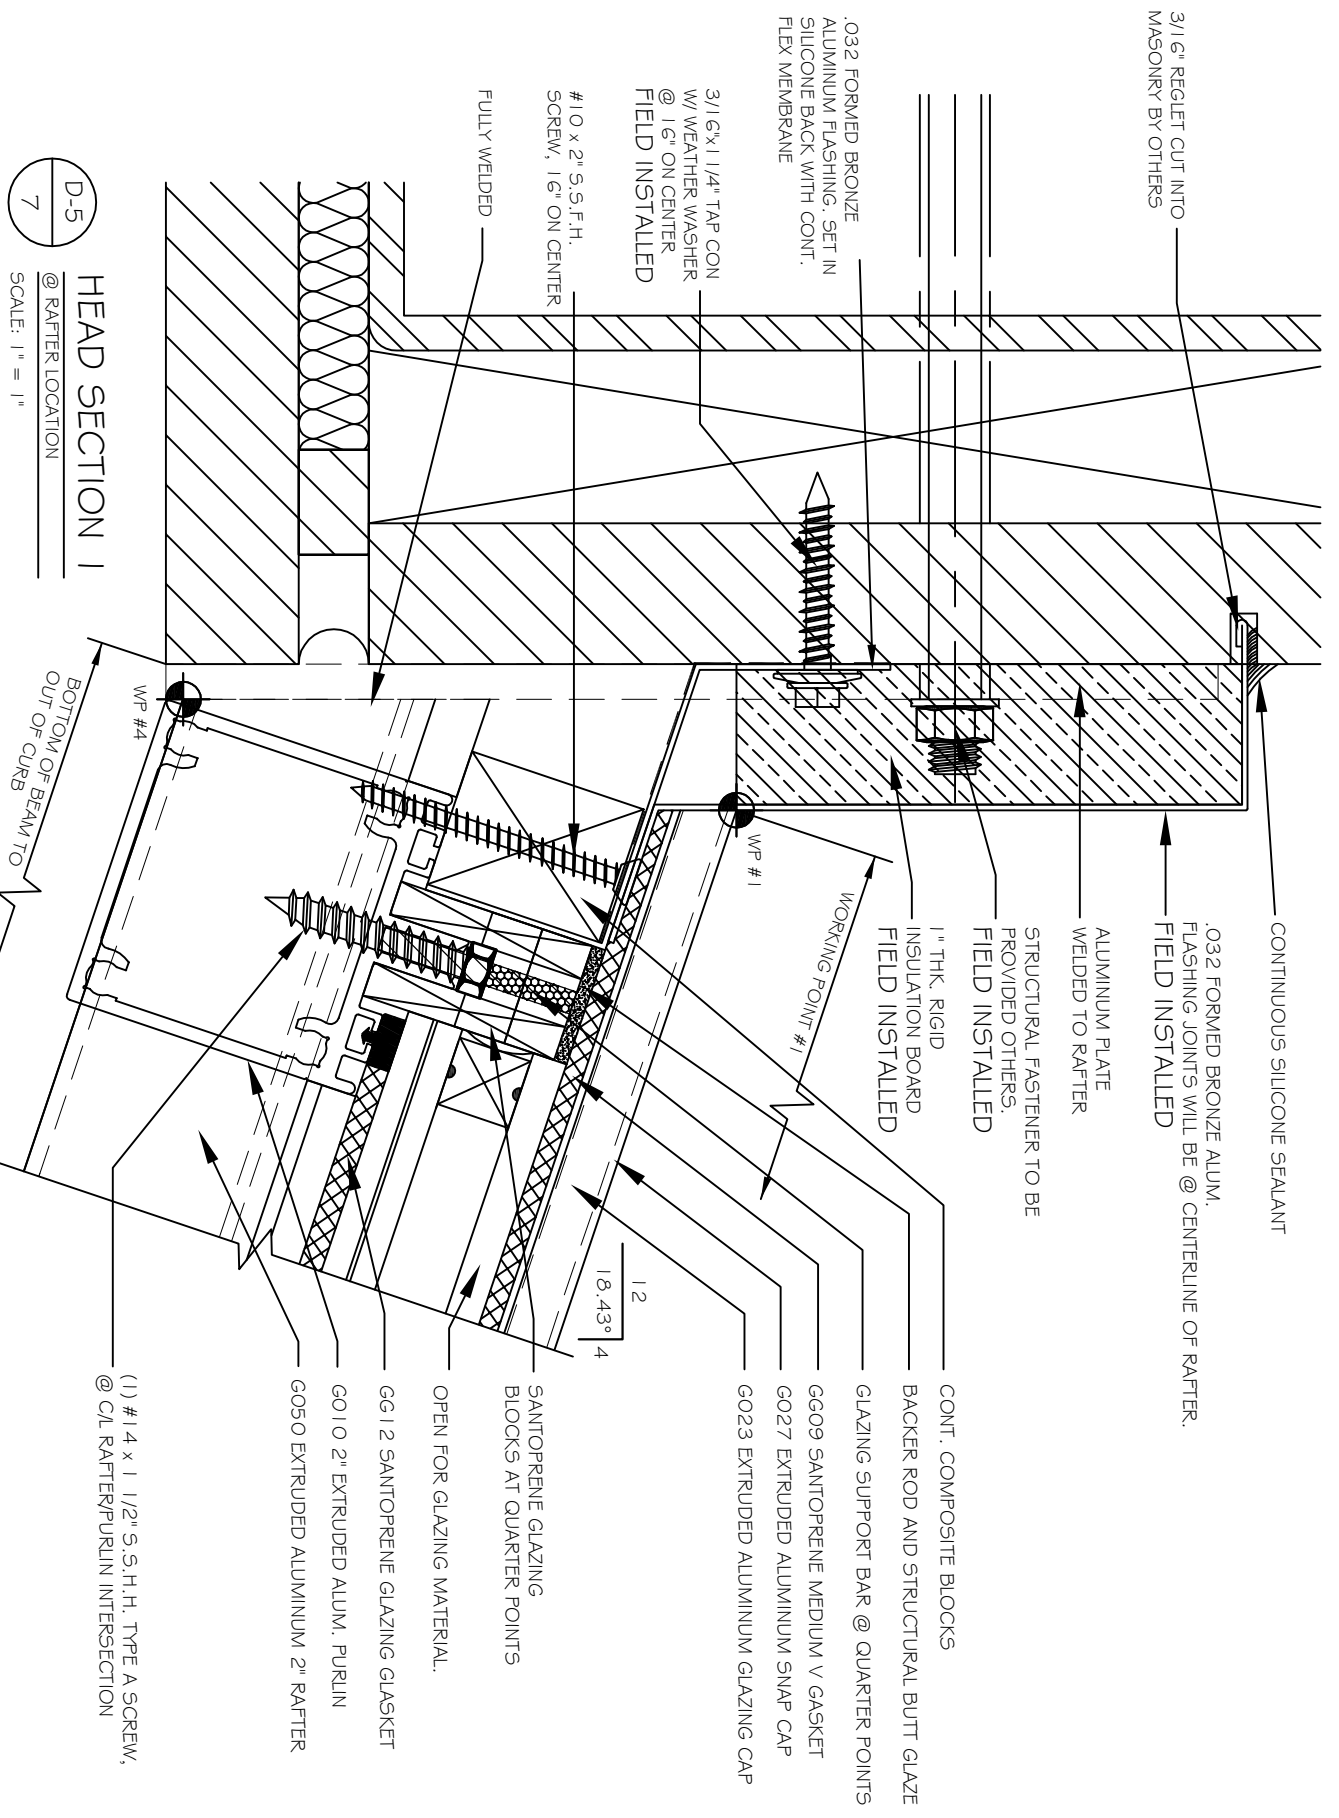

LEAN-TO SKYLIGHT