




PYRAMID SKYLIGHT

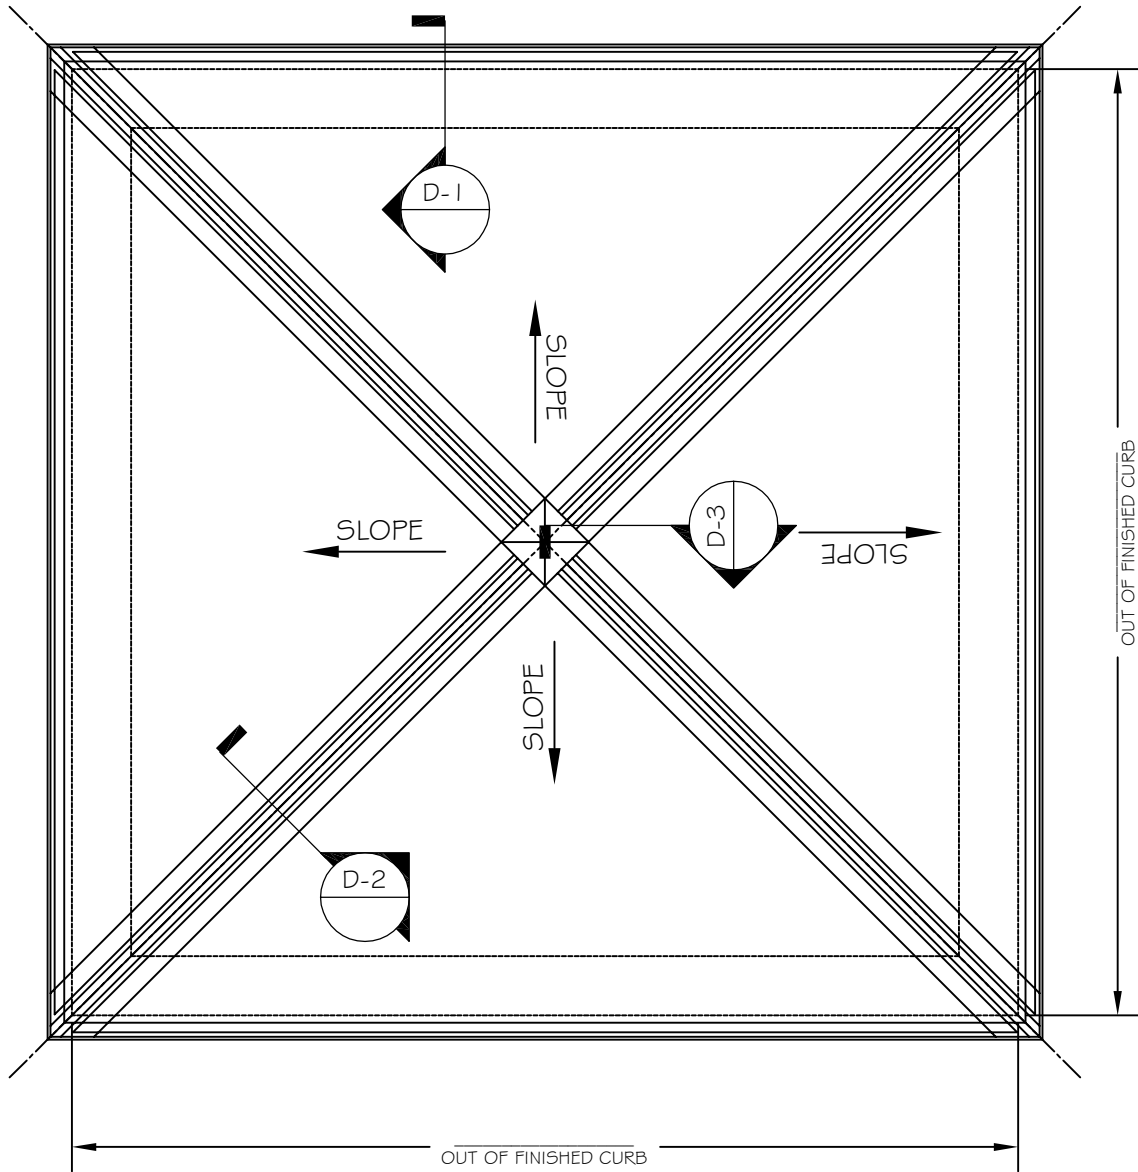

SKYLIGHT PLAN


SCALE: 1 1/2" = 1'-0"



Energy-Glazed Systems, Inc.

350 Center St. Grayshale, IL 60030(P) 847-223-4500 (F) 847-223-6444

PYRAMID SKYLIGHT

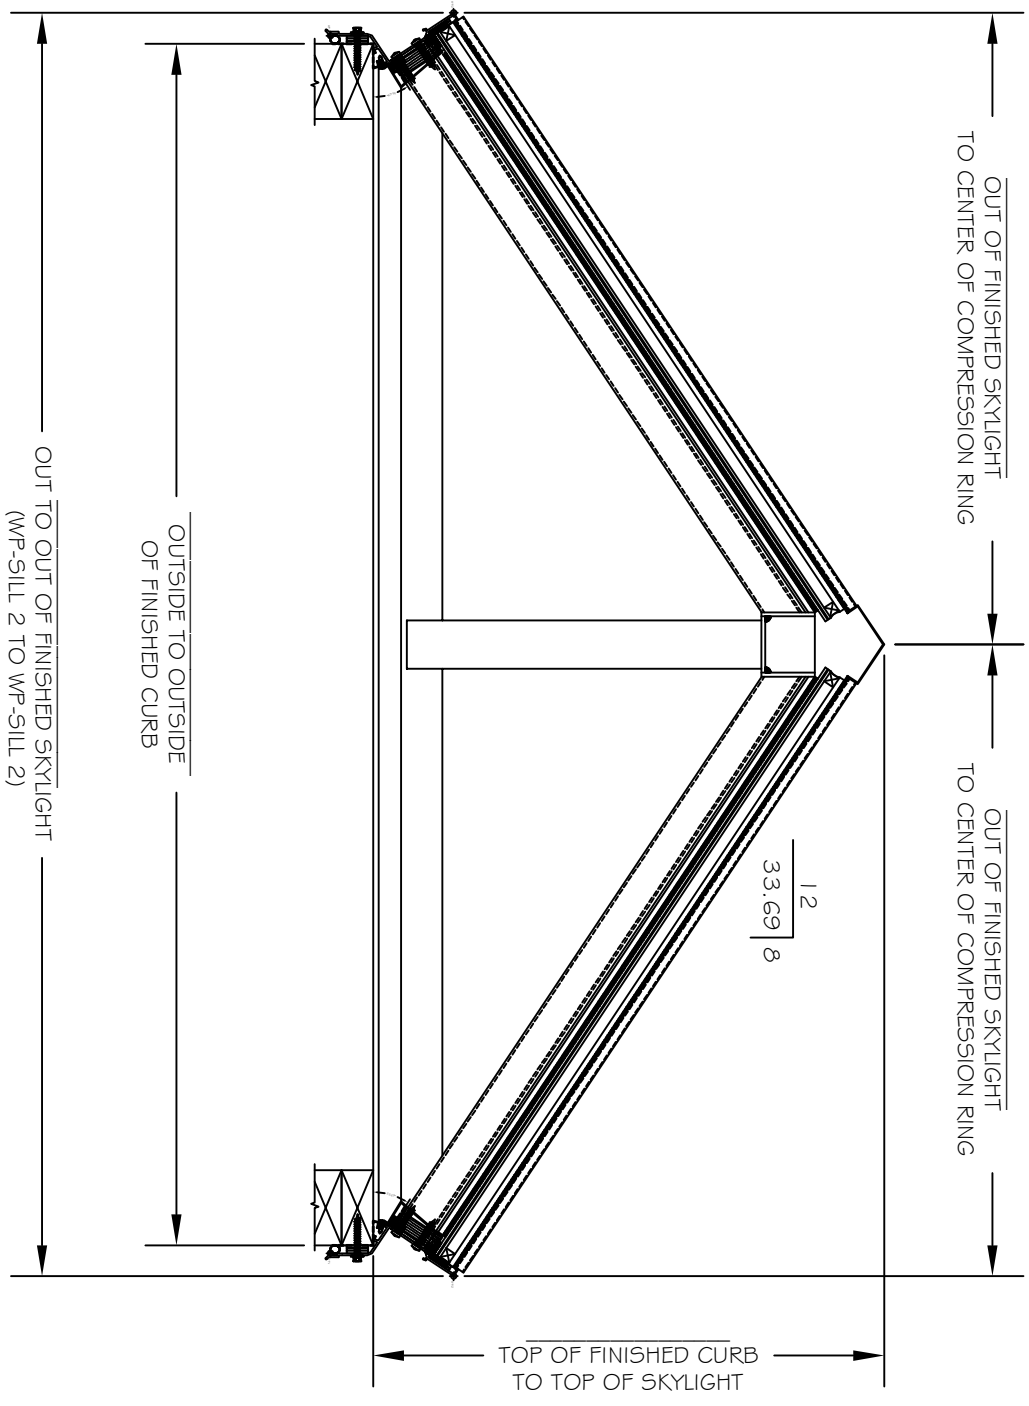


SKYLIGHT SECTION B-B

SCALE: 1 1/2" = 1'-0"



PYRAMID SKYLIGHT


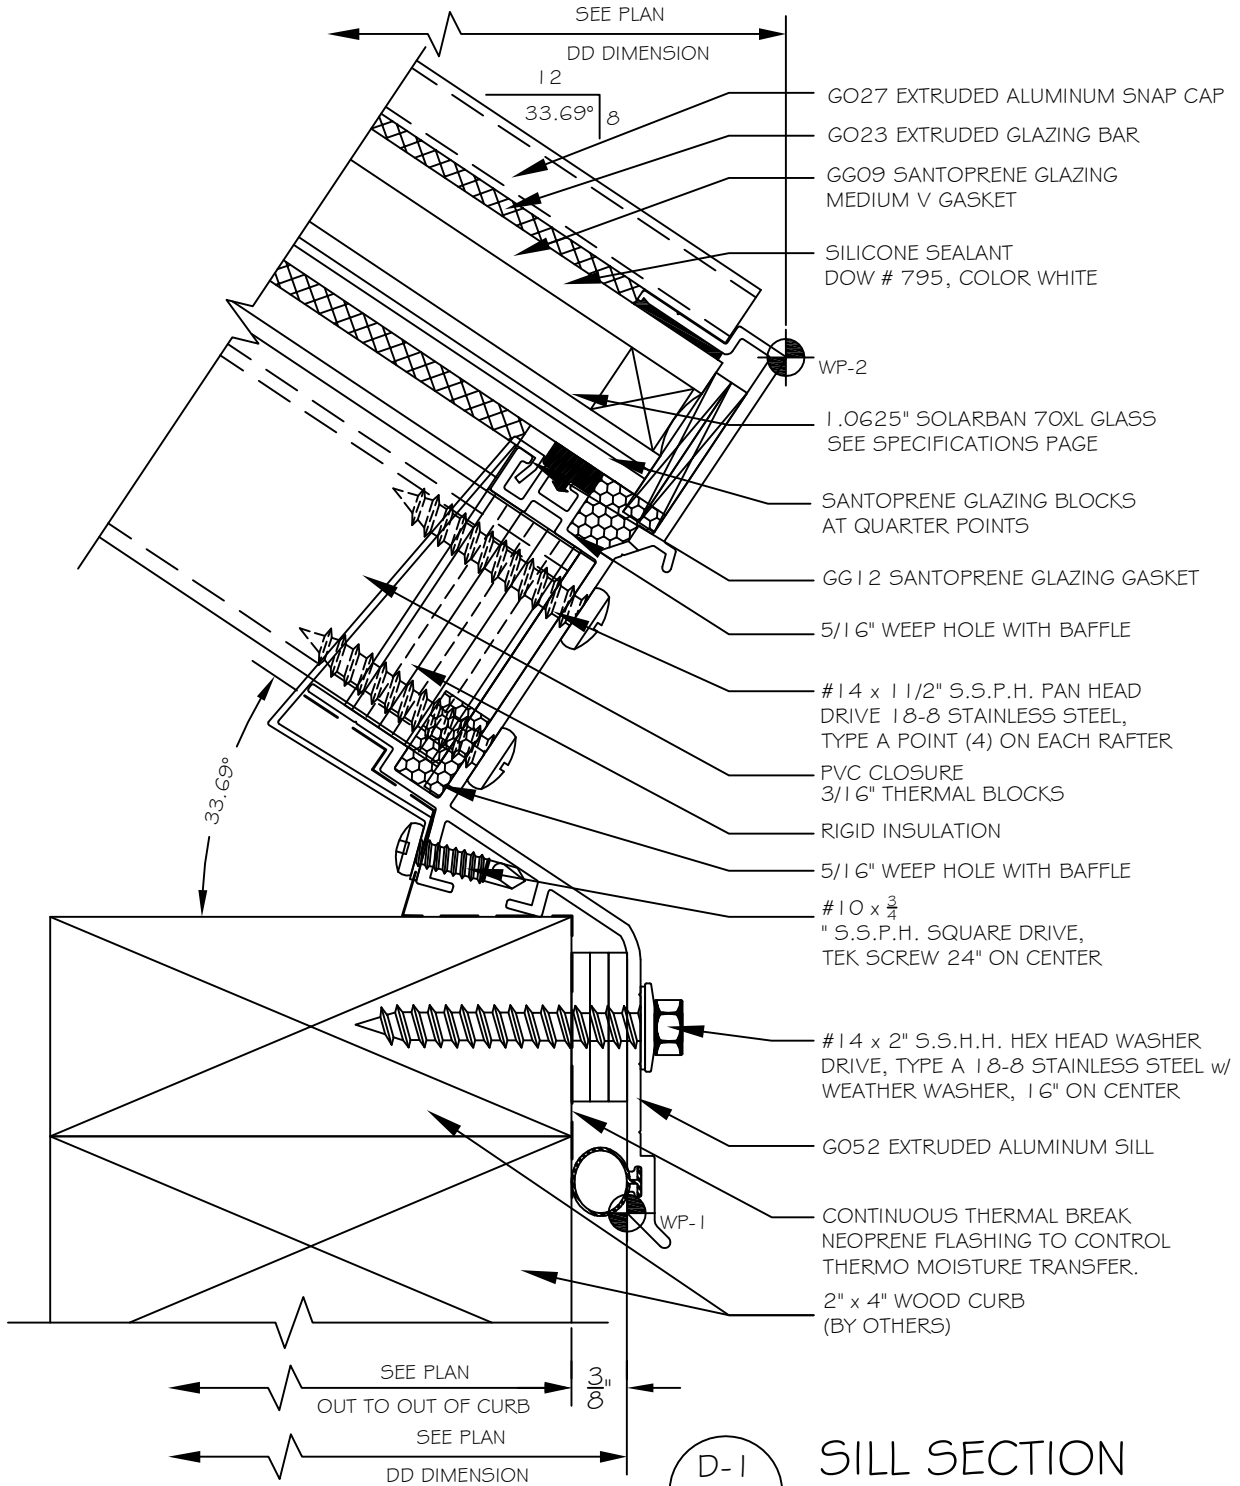


SILL SECTION

SCALE: 1" = 1"



PYRAMID SKYLIGHT

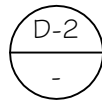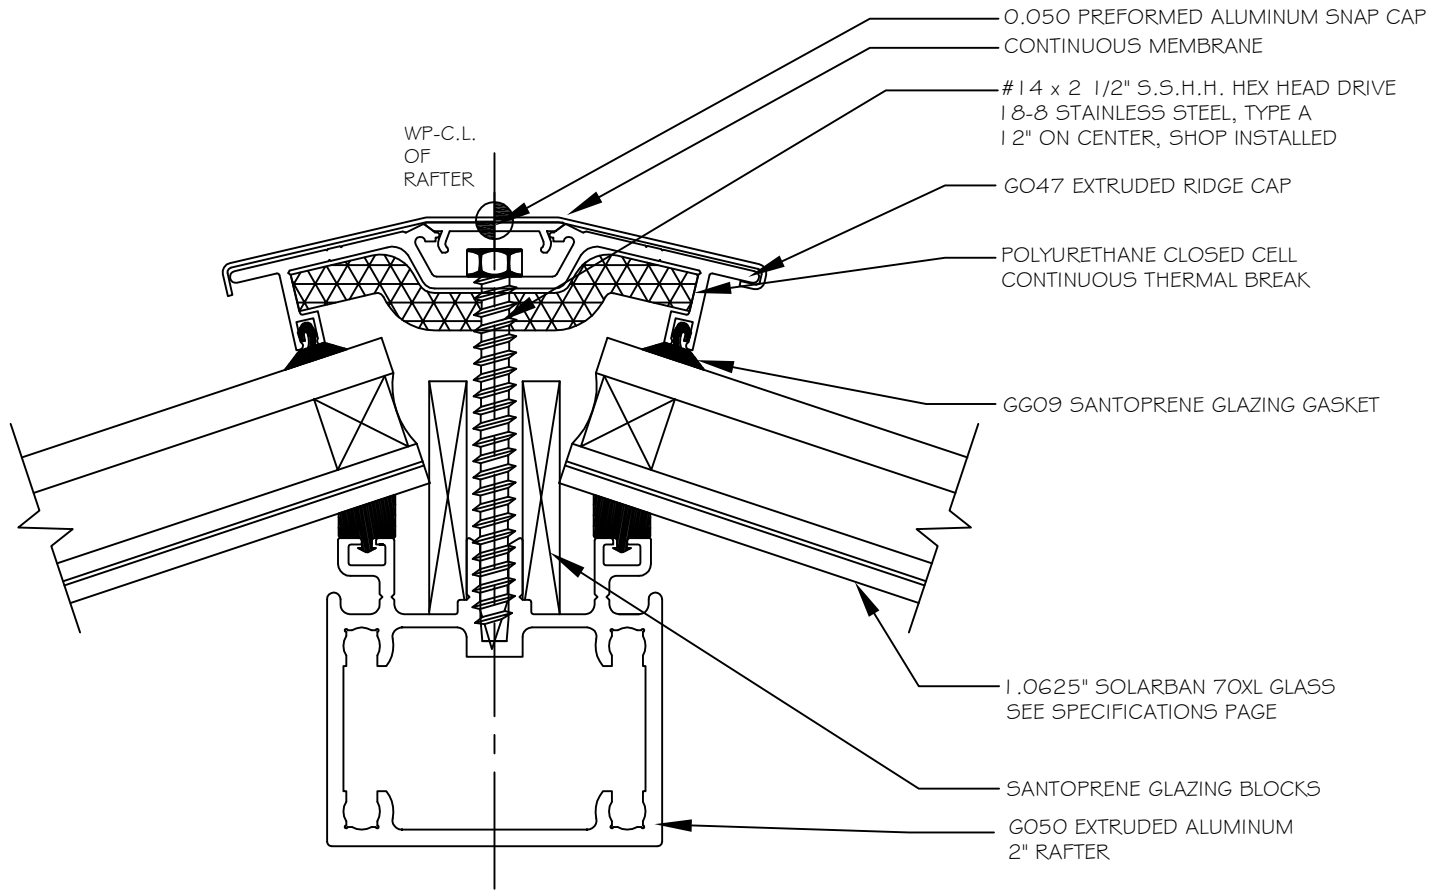

HIP RAFTER SECTION

SCALE: 1" = 1"




SCALE: 1" = 1"



Energy-Glazed Systems, Inc.
 589 Center St., Caryville, IL 60030(7) 847-233-4500 (F)847-233-6444


PYRAMID SKYLIGHT

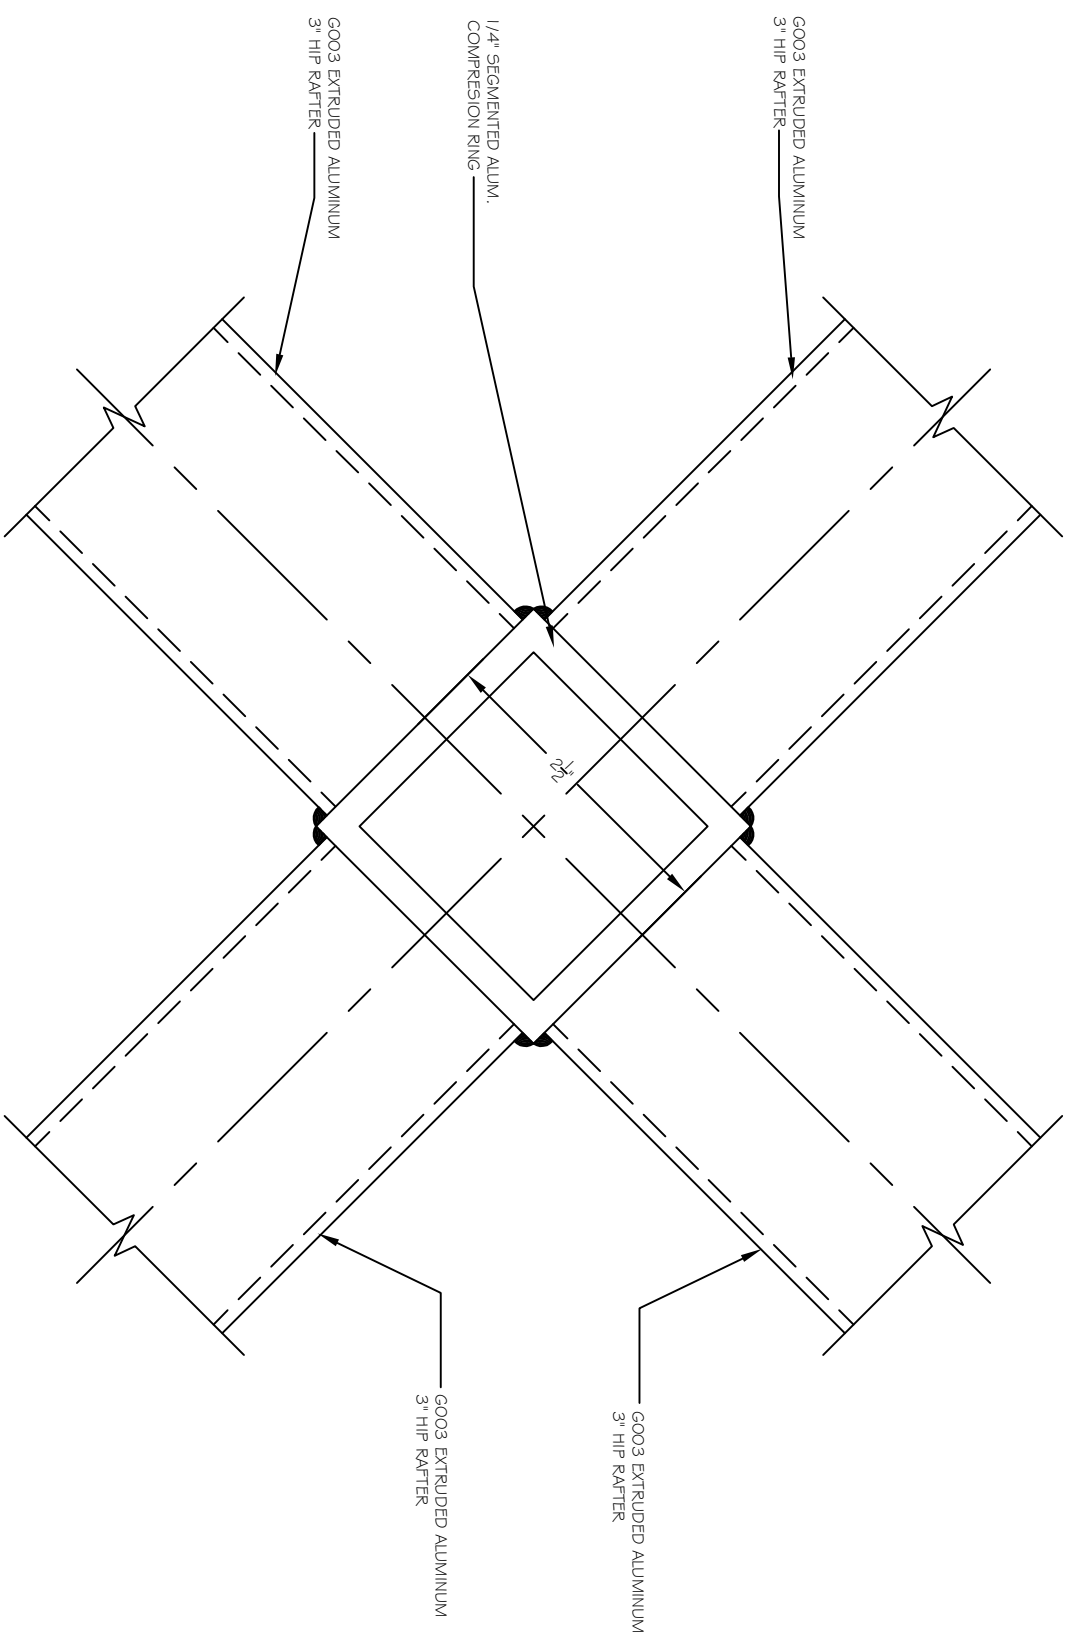

D-3
 3

COMPRESSION RING PLAN (FRONT PORCH)

SCALE: 1" = 1"

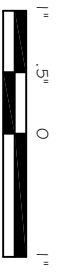

SCALE: 1" = 1"