


SKYLIGHT PLAN



SKYLIGHT SECTION A-A

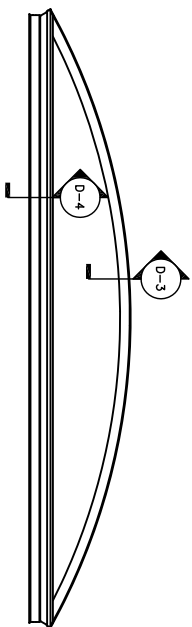


Energy-Glazed Systems, Inc.
 350 Center St. Grayville, IL 60030(7) 847-223-4500 (F)847-223-6444



SINGLE GLAZED ARCH-VAULT



Energy-Glazed Systems, Inc.
 350 Center St. Grayville, IL 60030(P) 847-223-4500 (F)847-223-6444

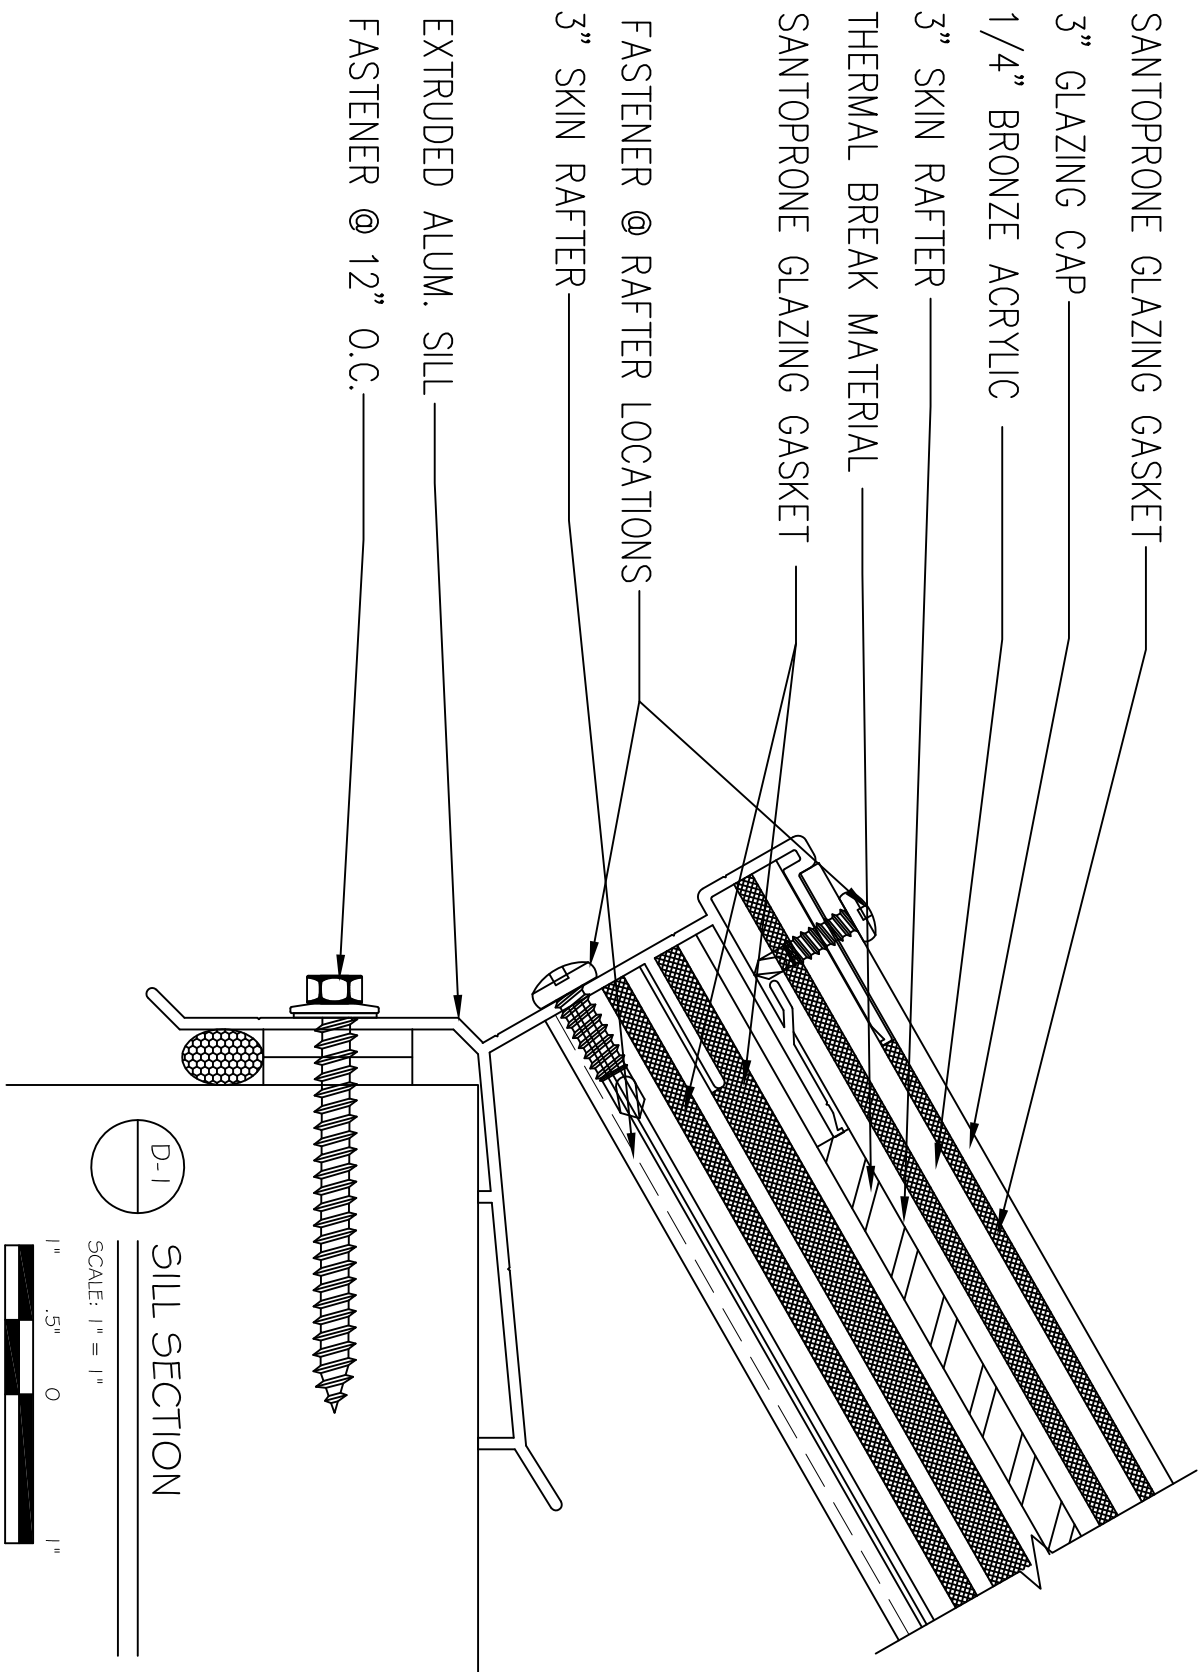


SINGLE GLAZED ARCH-VAULT

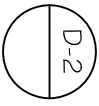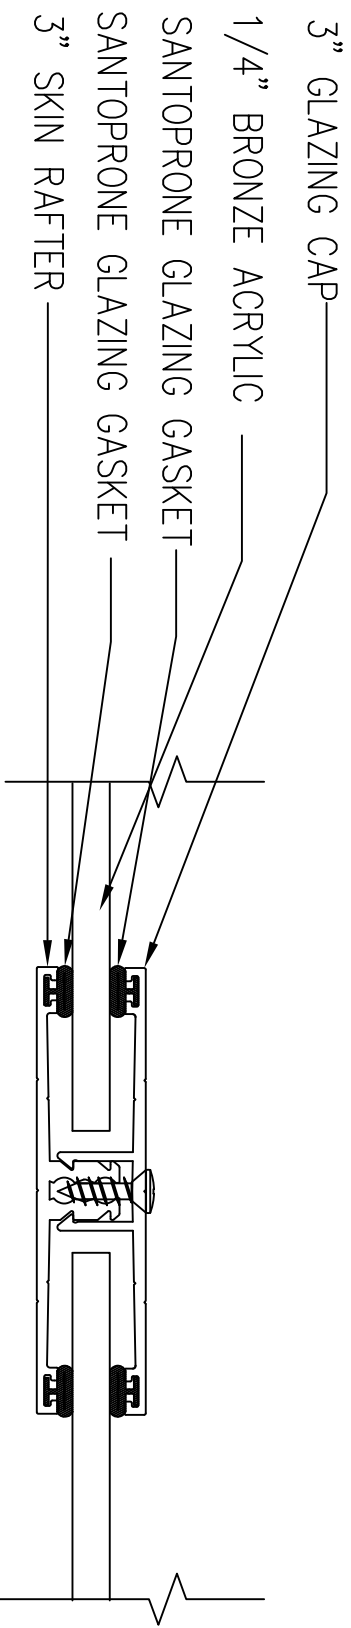

RAFTER SECTION

SCALE: 1" = 1"

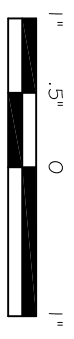



SCALE: 1" = 1"



Energy-Glazed Systems, Inc.


350 Center St. Grayville, IL 60030(P) 847-223-4500 (F)847-223-6444

SINGLE GLAZED ARCH-VAULT

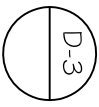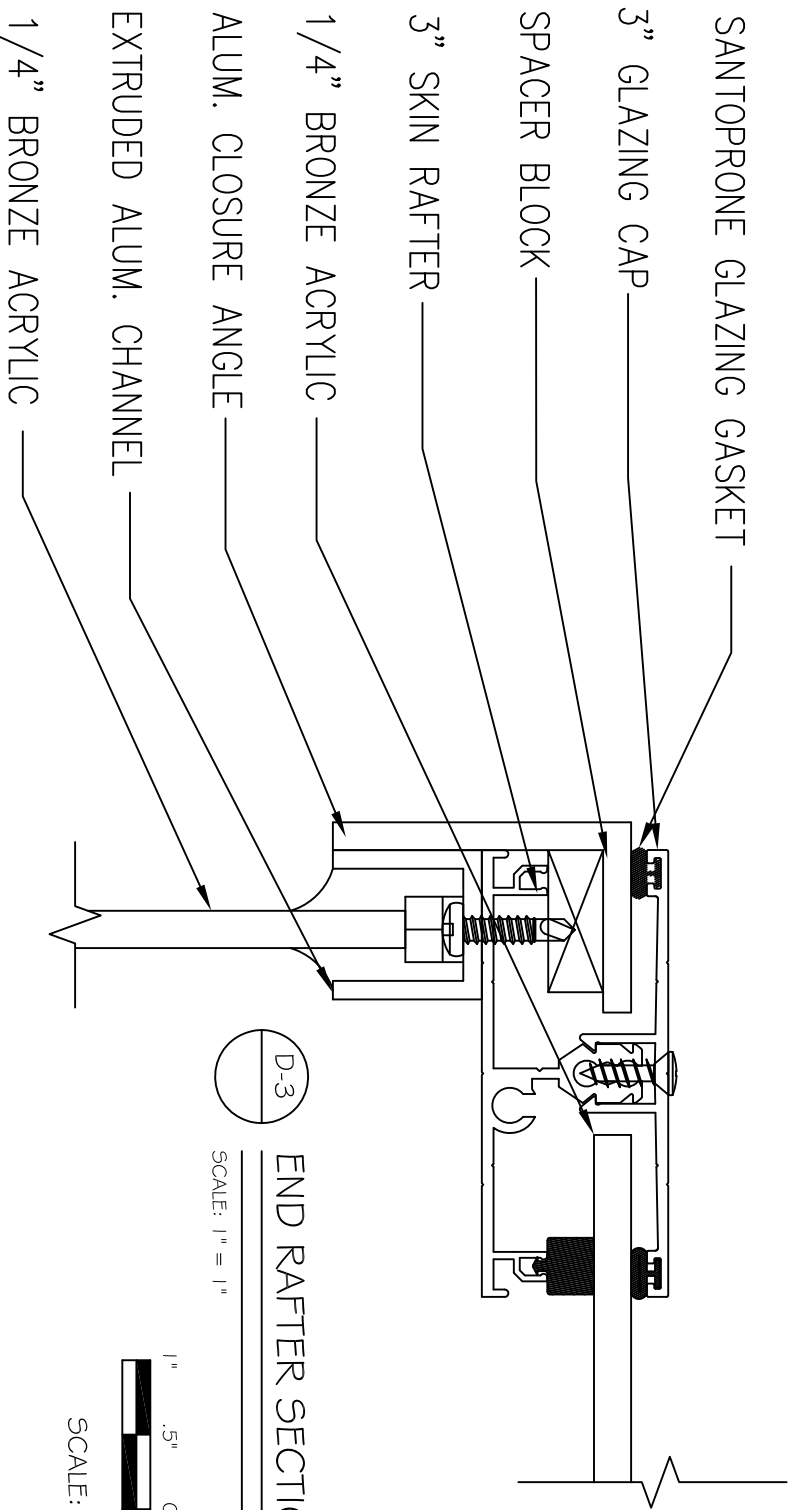

END RAFTER SECTION

SCALE: 1" = 1"

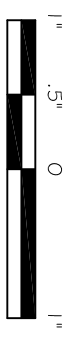



SCALE: 1" = 1"



Energy-Glazed Systems, Inc.


350 Center St. Grayville, IL 60030(P) 847-233-4500 (F)847-233-6444

SINGLE GLAZED ARCH-VAULT

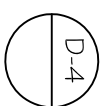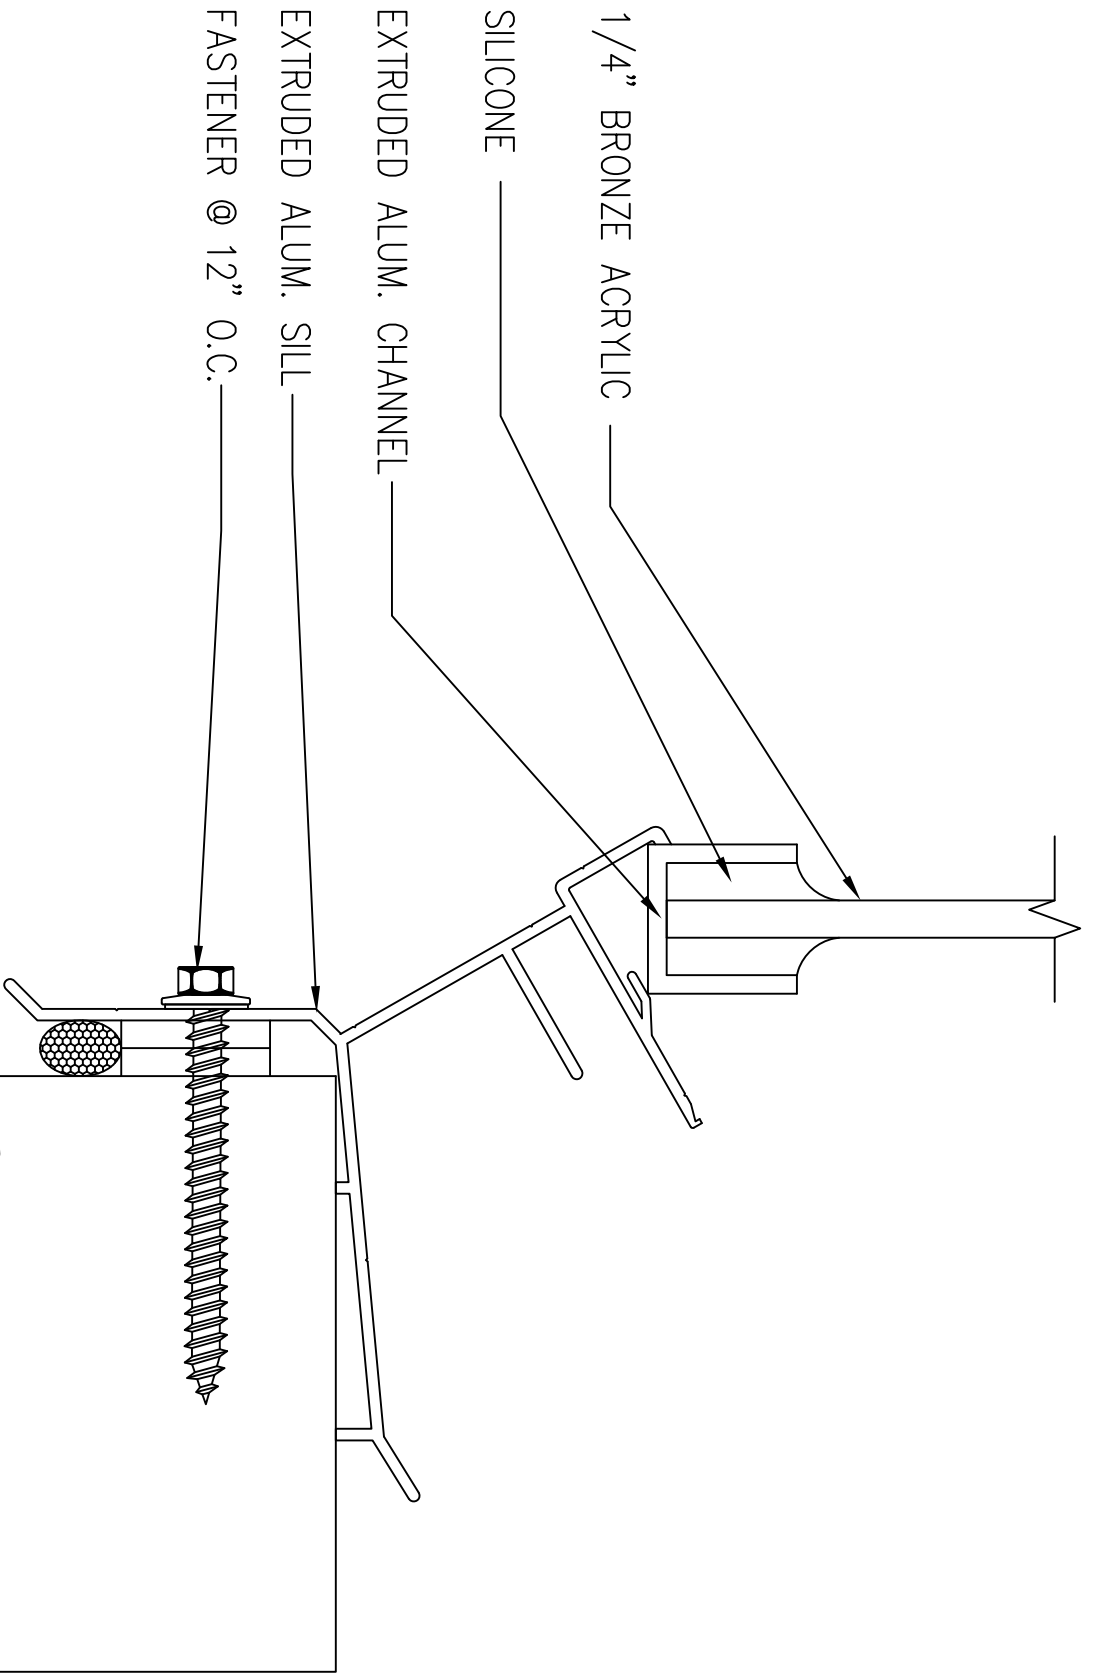

GABLE SILL SECTION

SCALE: 1" = 1"

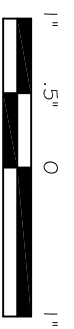

SCALE: 1" = 1"



Energy-Glazed Systems, Inc.

350 Center St. Grayville, IL 60030(P) 847-223-4500 (F)847-223-6444

SINGLE GLAZED ARCH-VAULT