


SKYLIGHT ELEVATION

Pyramid Gutter Grid System



Energy-Glazed Systems, Inc.
 350 Center St., Caryville, IL 60010 P: 815-233-4500 F: 815-233-4444

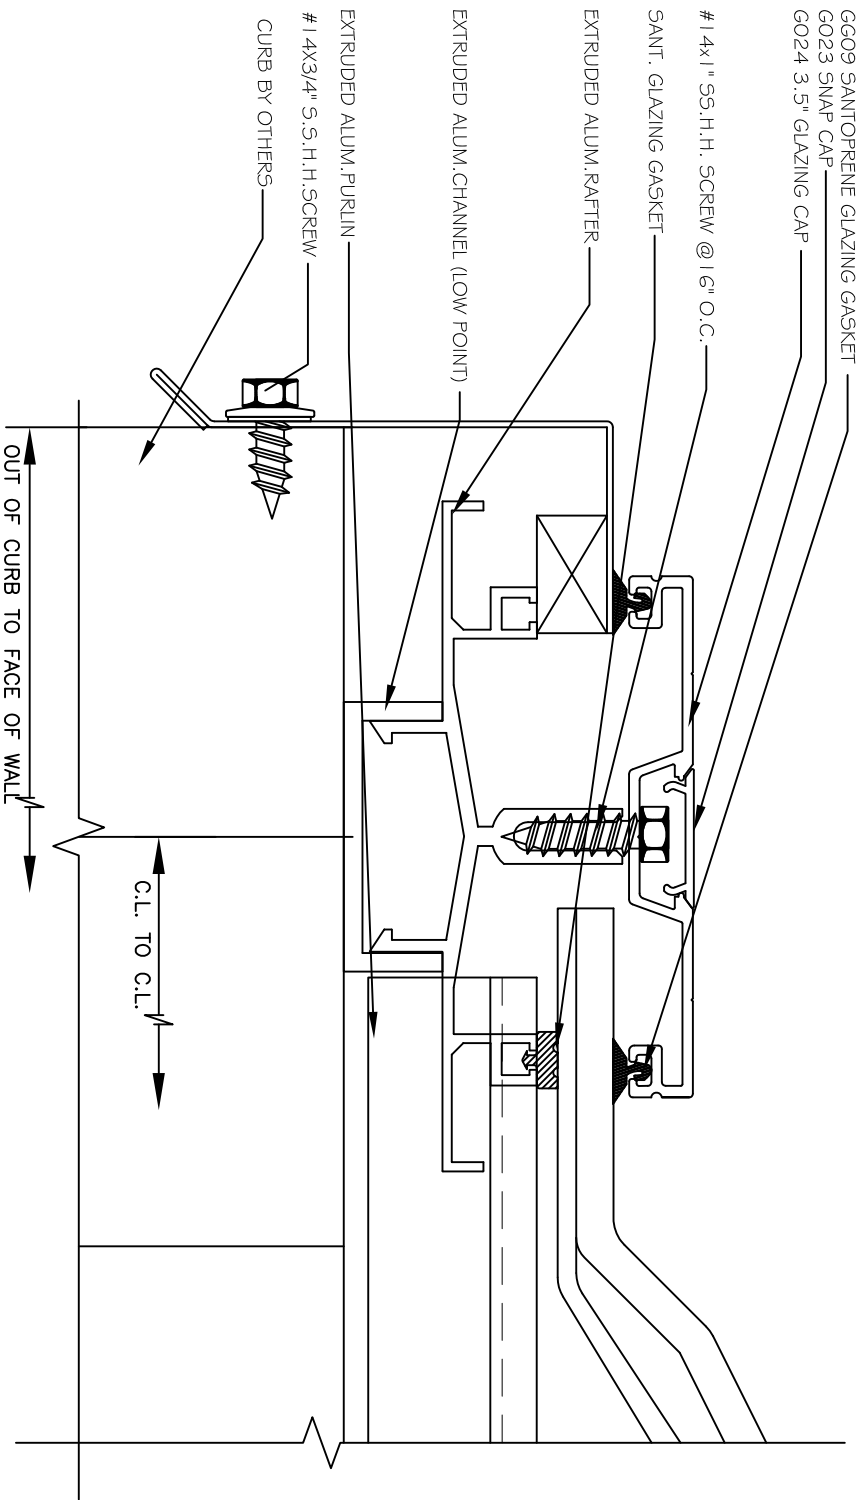

D-1
3


END RAFTER (PURLIN) SECTION



Energy-Glazed Systems, Inc.

350 Center St. Grayville, IL 60030(P) 847-223-4500 (F)847-223-6444

PYRAMID GUTTER GRID SYSTEM

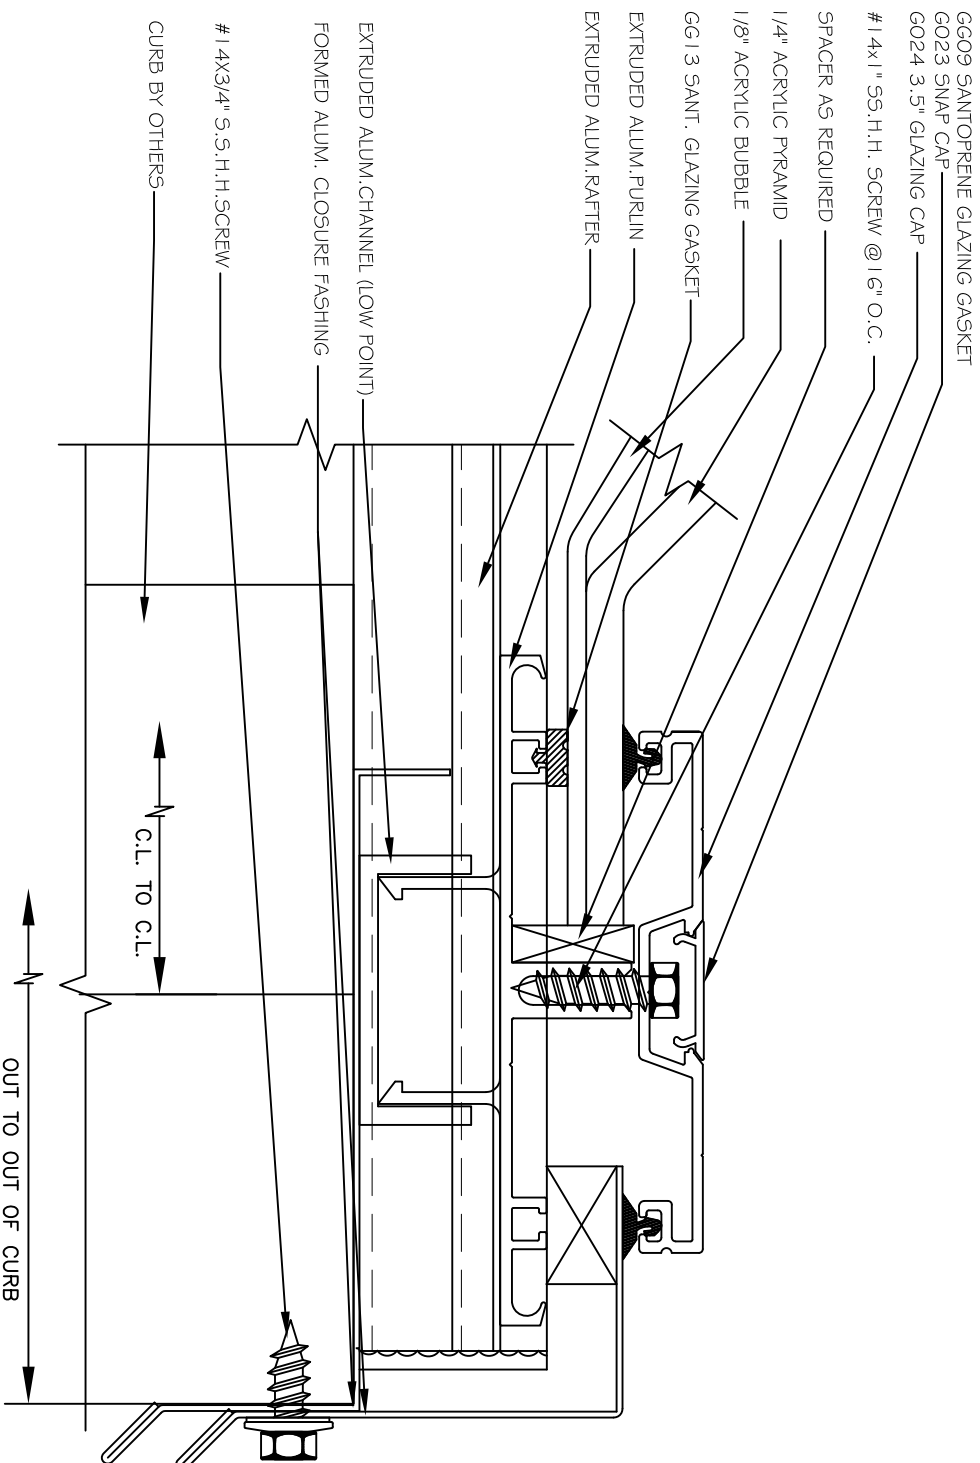

D-2
3

END RAFTER SECTION

PYRAMID GUTTER GRID SYSTEM




Energy-Glazed Systems, Inc.

350 Center St., Grayville, IL 60030(P) 847-223-4500 (F)847-223-6444



350 Center St., Grayville, IL 60030(P) 847-223-4500 (F)847-223-6444

Energy-Glazed Systems, Inc.

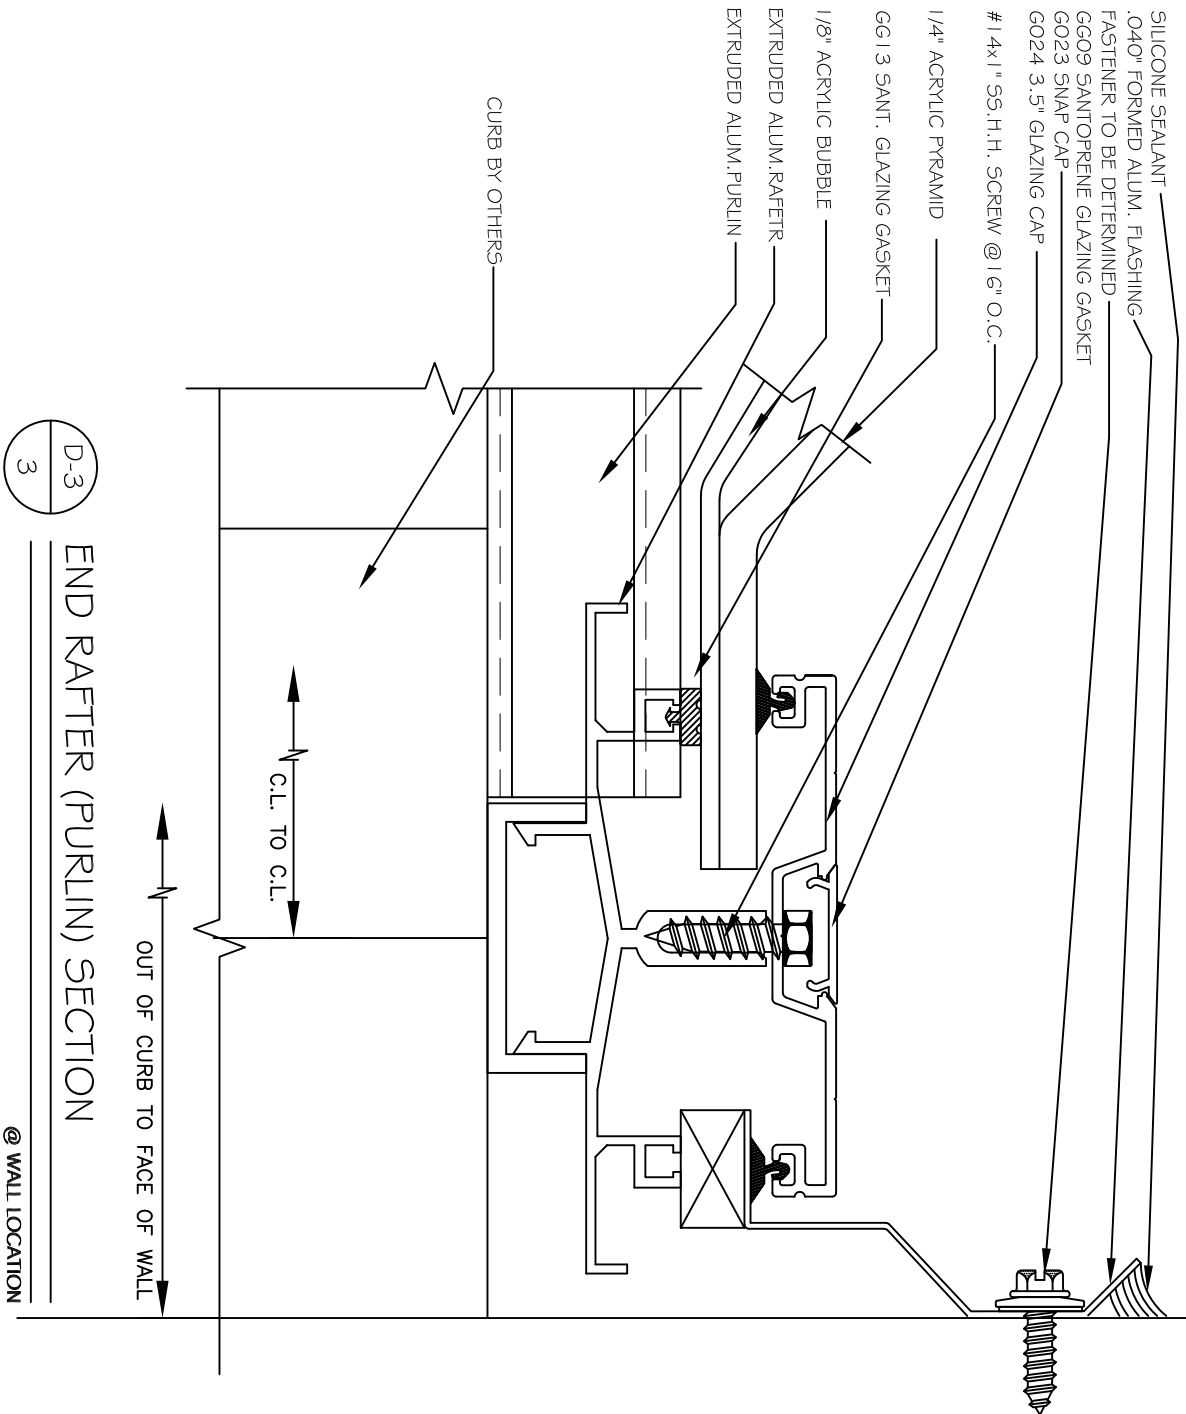


D-3
3

PYRAMID GUTTER GRID SYSTEM

GG09 SANTOPRENE GLAZING GASKET
 G023 SNAP CAP
 G024 3.5" GLAZING CAP
 # 14x1" SS. H.H. SCREW @ 16" O.C.

1/4" ACRYLIC PYRAMID
 GG13 SANT. GLAZING GASKET
 1/8" ACRYLIC BUBBLE
 EXTRUDED ALUM. PURLIN
 EXTRUDED ALUM. RAFTER

CURB BY OTHERS

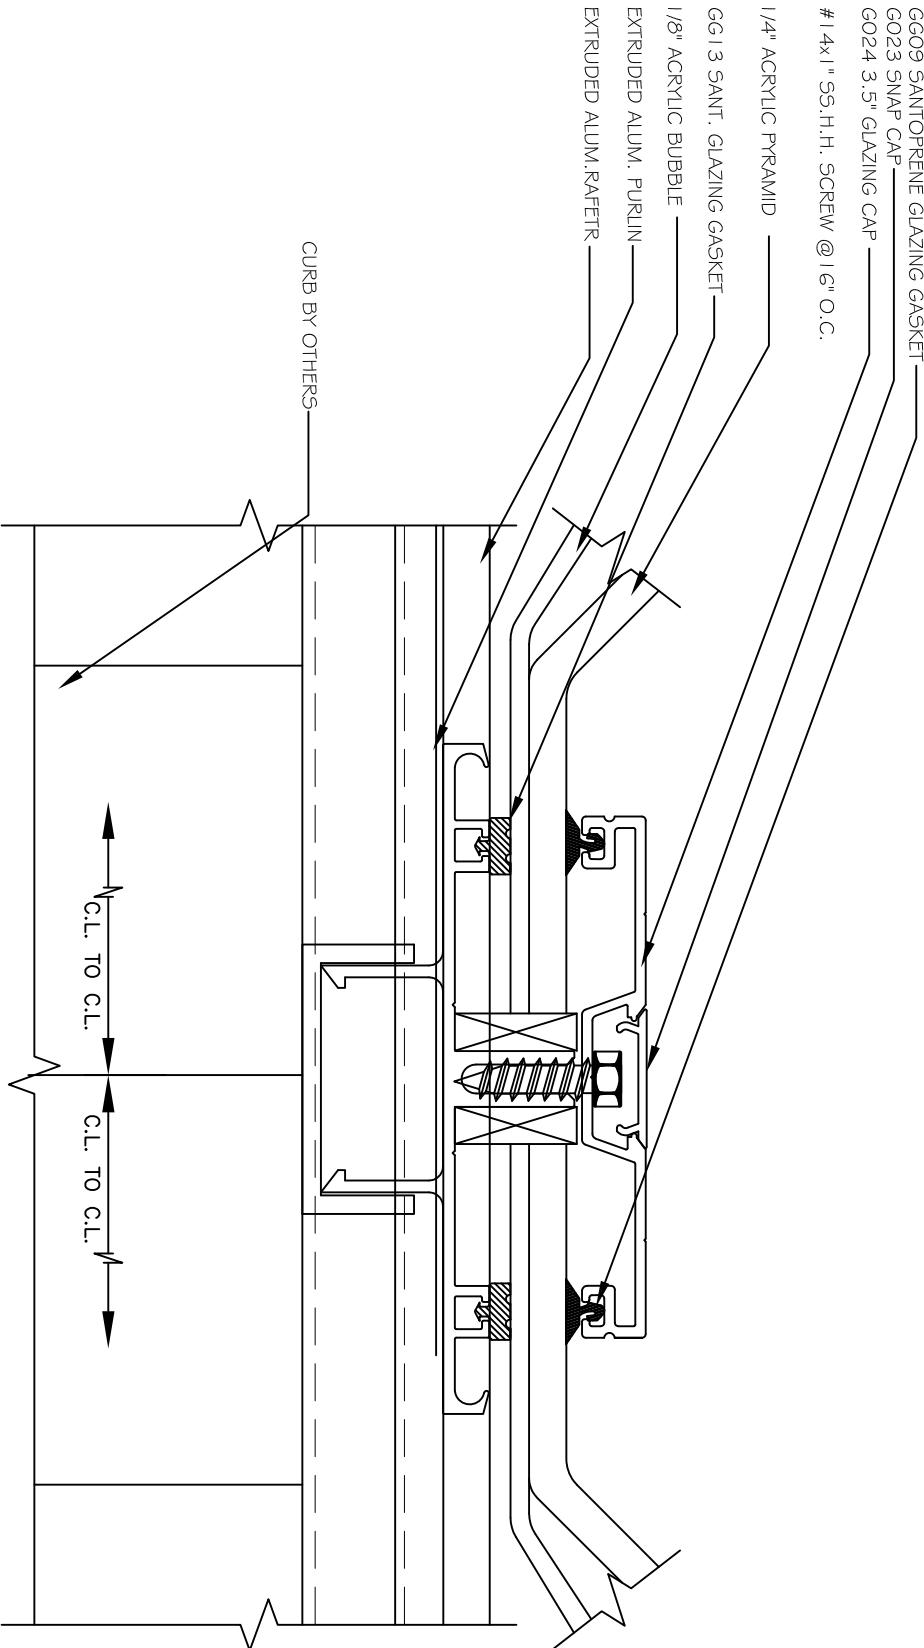

D-4
 3


PURLIN SECTION

PYRAMID GUTTER GRID SYSTEM



Energy-Glazed Systems, Inc.

350 Center St. Grayville, IL 60030(P) 847-223-4500 (F)847-223-6444

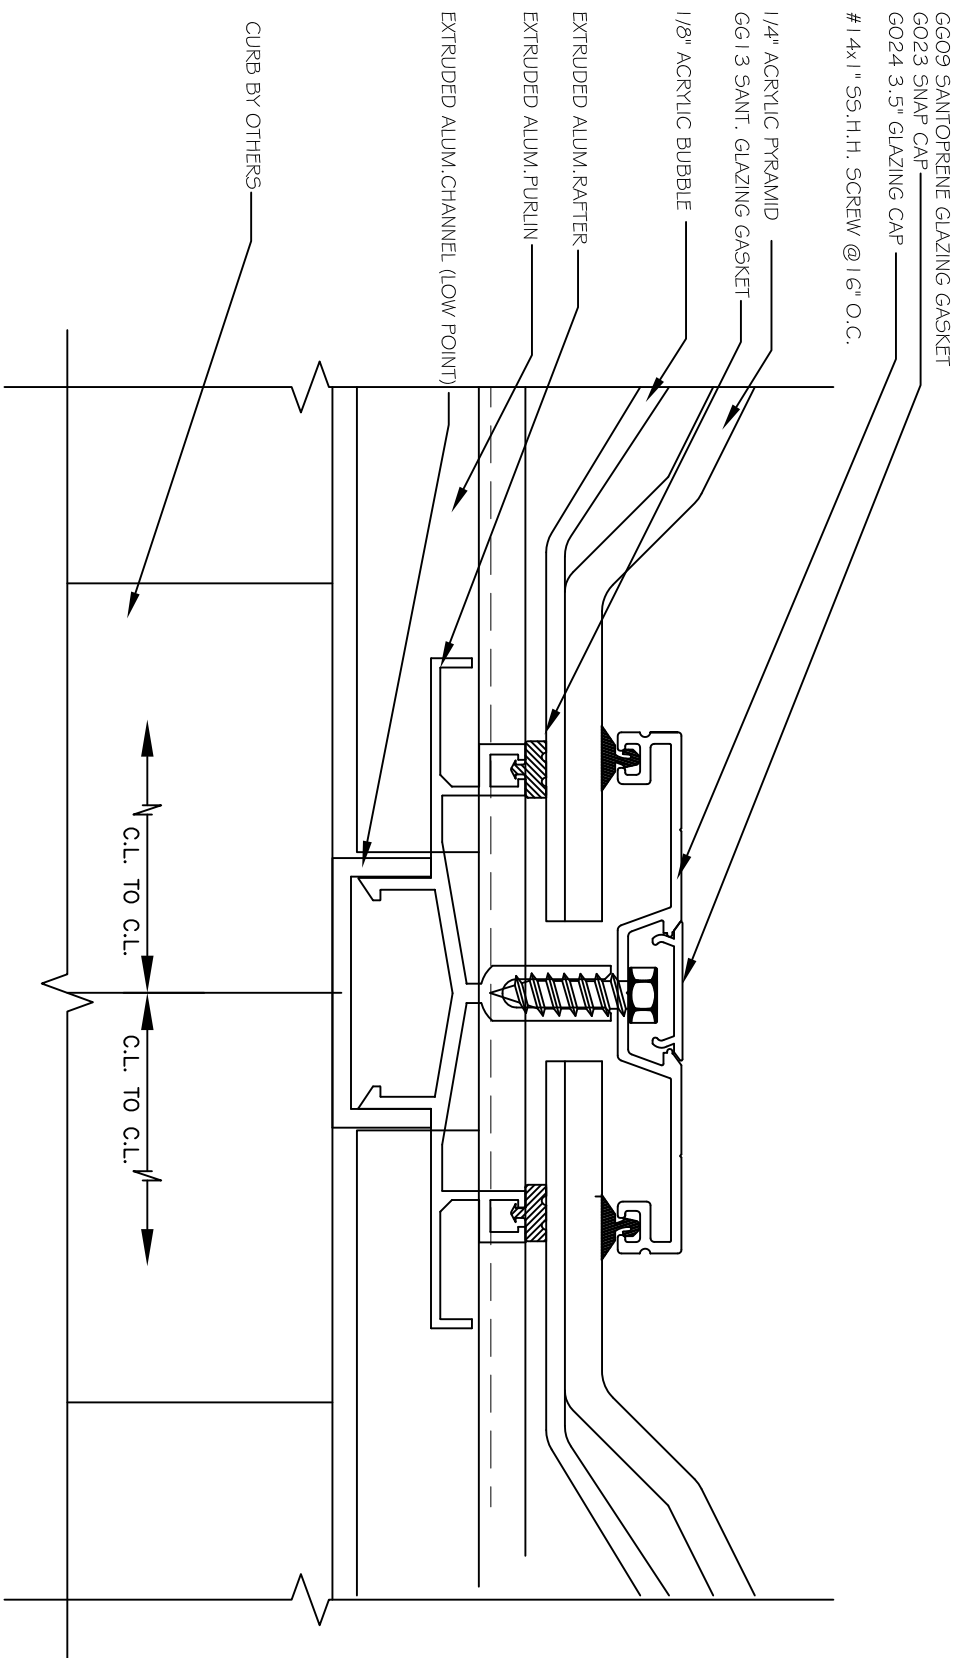

GG09 SANTOPRENE GLAZING GASKET
 G023 SNAP CAP
 G024 3.5" GLAZING CAP
 # 14x1" 55, H.H. SCREW @ 16" O.C.

1/4" ACRYLIC PYRAMID
 GG1 3 SANT. GLAZING GASKET

1/8" ACRYLIC BUBBLE

EXTRUDED ALUM. RAFTER

EXTRUDED ALUM. PURLIN

EXTRUDED ALUM. CHANNEL (LOW POINT)

CURB BY OTHERS

C.L. TO C.L. C.L. TO C.L.

D-5
 3

RAFTER SECTION

PYRAMID GUTTER GRID SYSTEM



Energy-Glazed Systems, Inc.

350 Center St. Grayville, IL 60030(P) 847-223-4500 (F)847-223-6444