


SKYLIGHT PLAN




Energy-Glazed Systems, Inc.

350 Center St. Grayslake, IL 60030(P) 847-223-4500 (F)847-223-6444

Glass Gutter Grid System

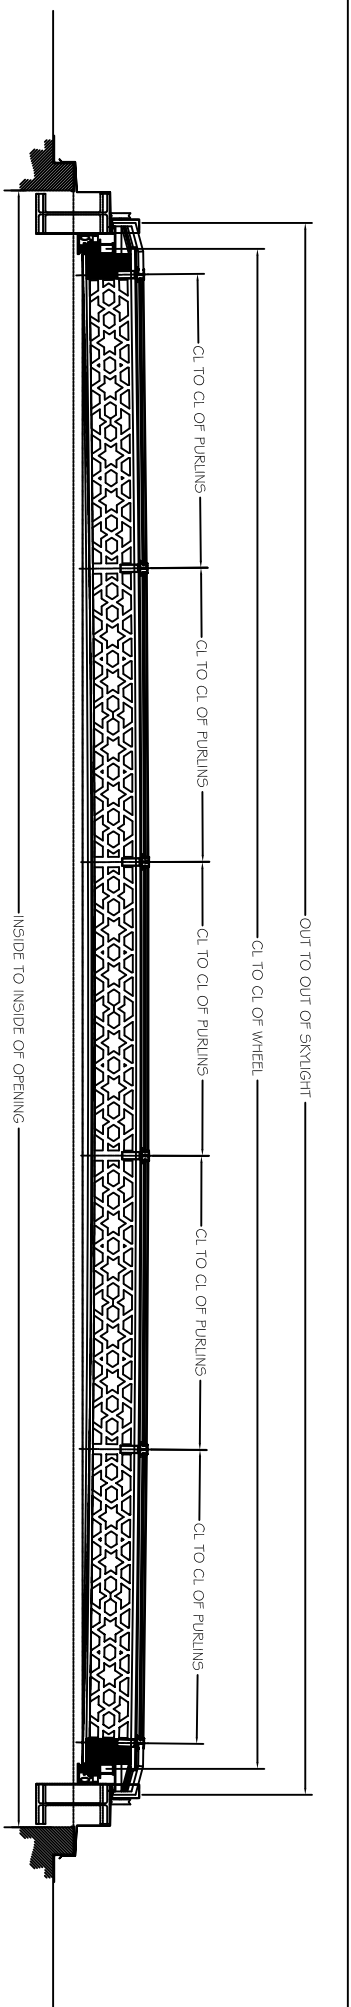

SECTION A-A

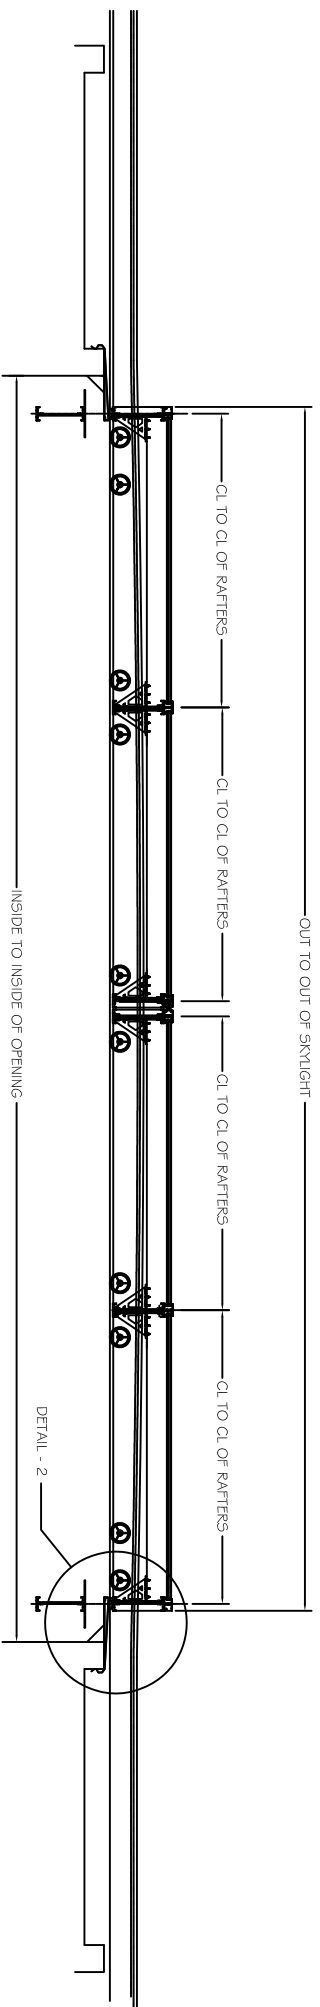


SECTION B-B



Energy-Glazed Systems, Inc.
 350 Center St., Grayshlake, IL 60030(P) 847-223-4500 (F)847-223-6444

Glass Gutter Grid System

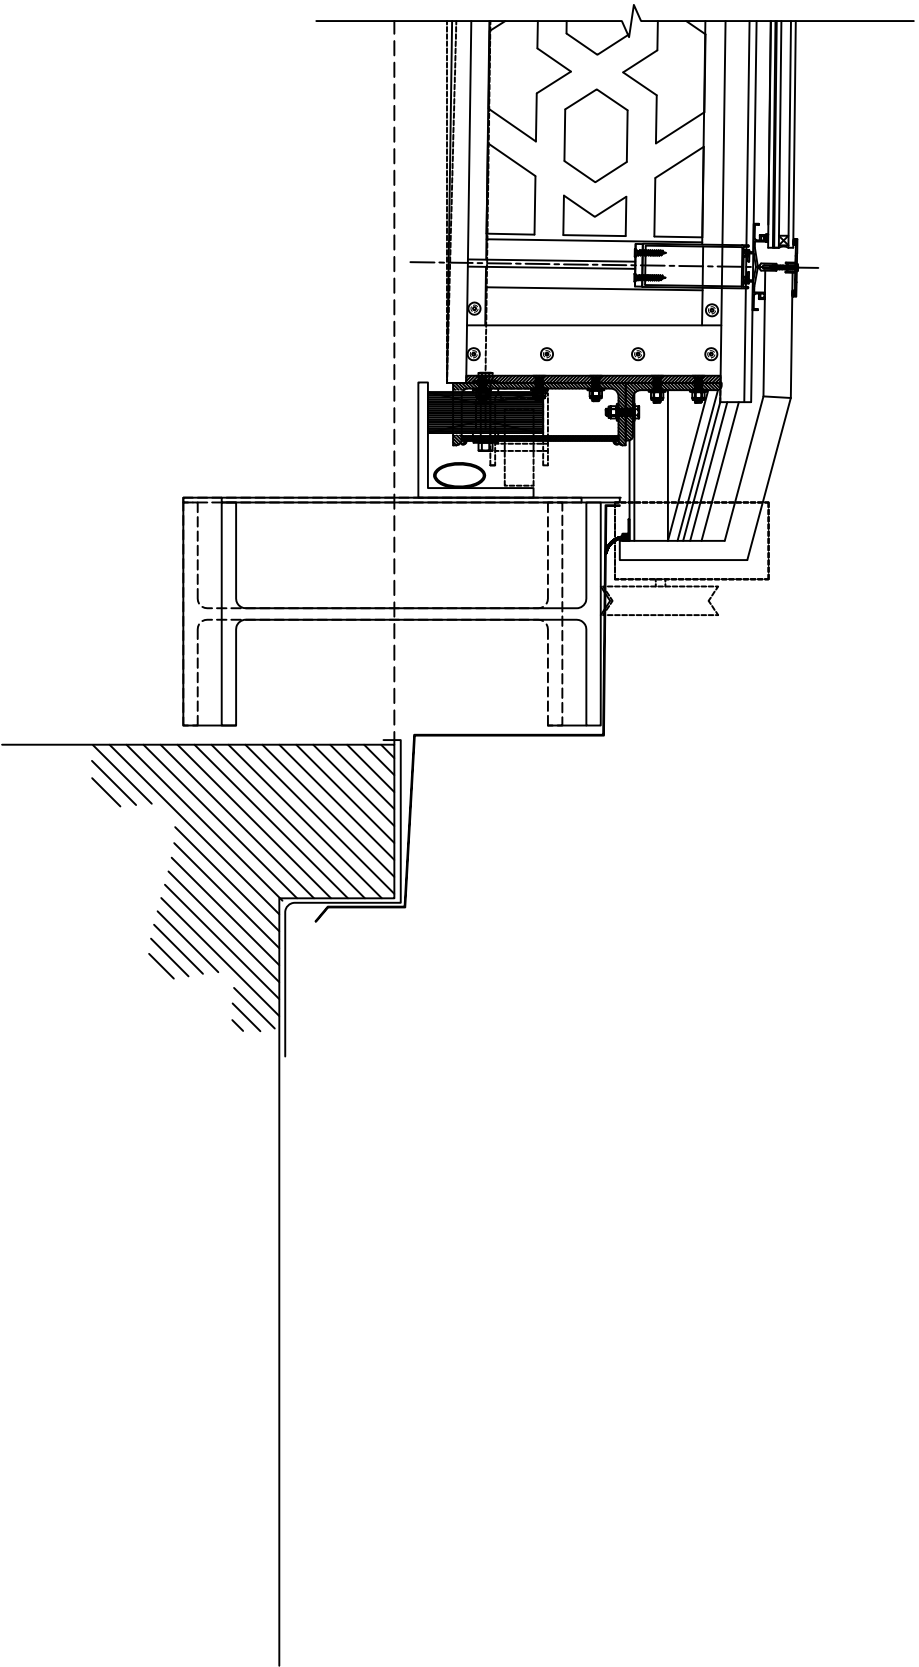


DETAIL - 1



Energy-Glazed Systems, Inc.

350 Center St. Grayslake, IL 60030(P) 847-223-4500 (F)847-223-6444

Glass Gutter Grid System

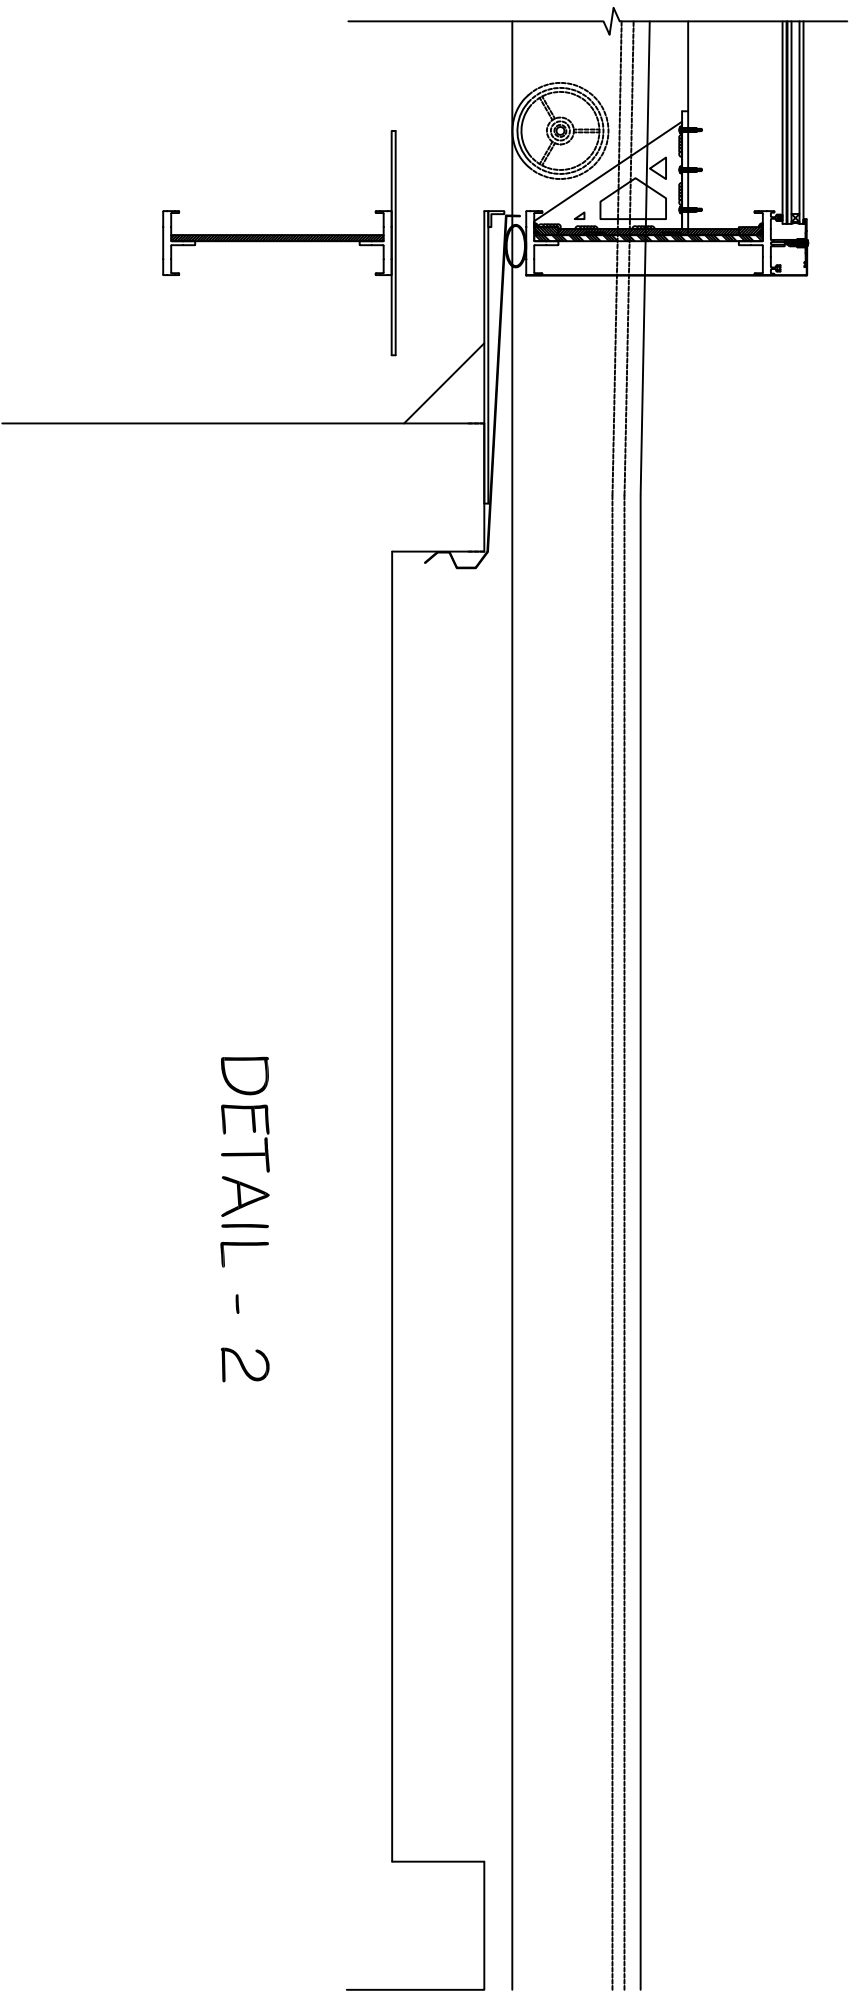


DETAIL - 2



Energy-Glazed Systems, Inc.

350 Center St. Grayslake, IL 60030(P) 847-223-4500 (F)847-223-6444


Glass Gutter Grid System

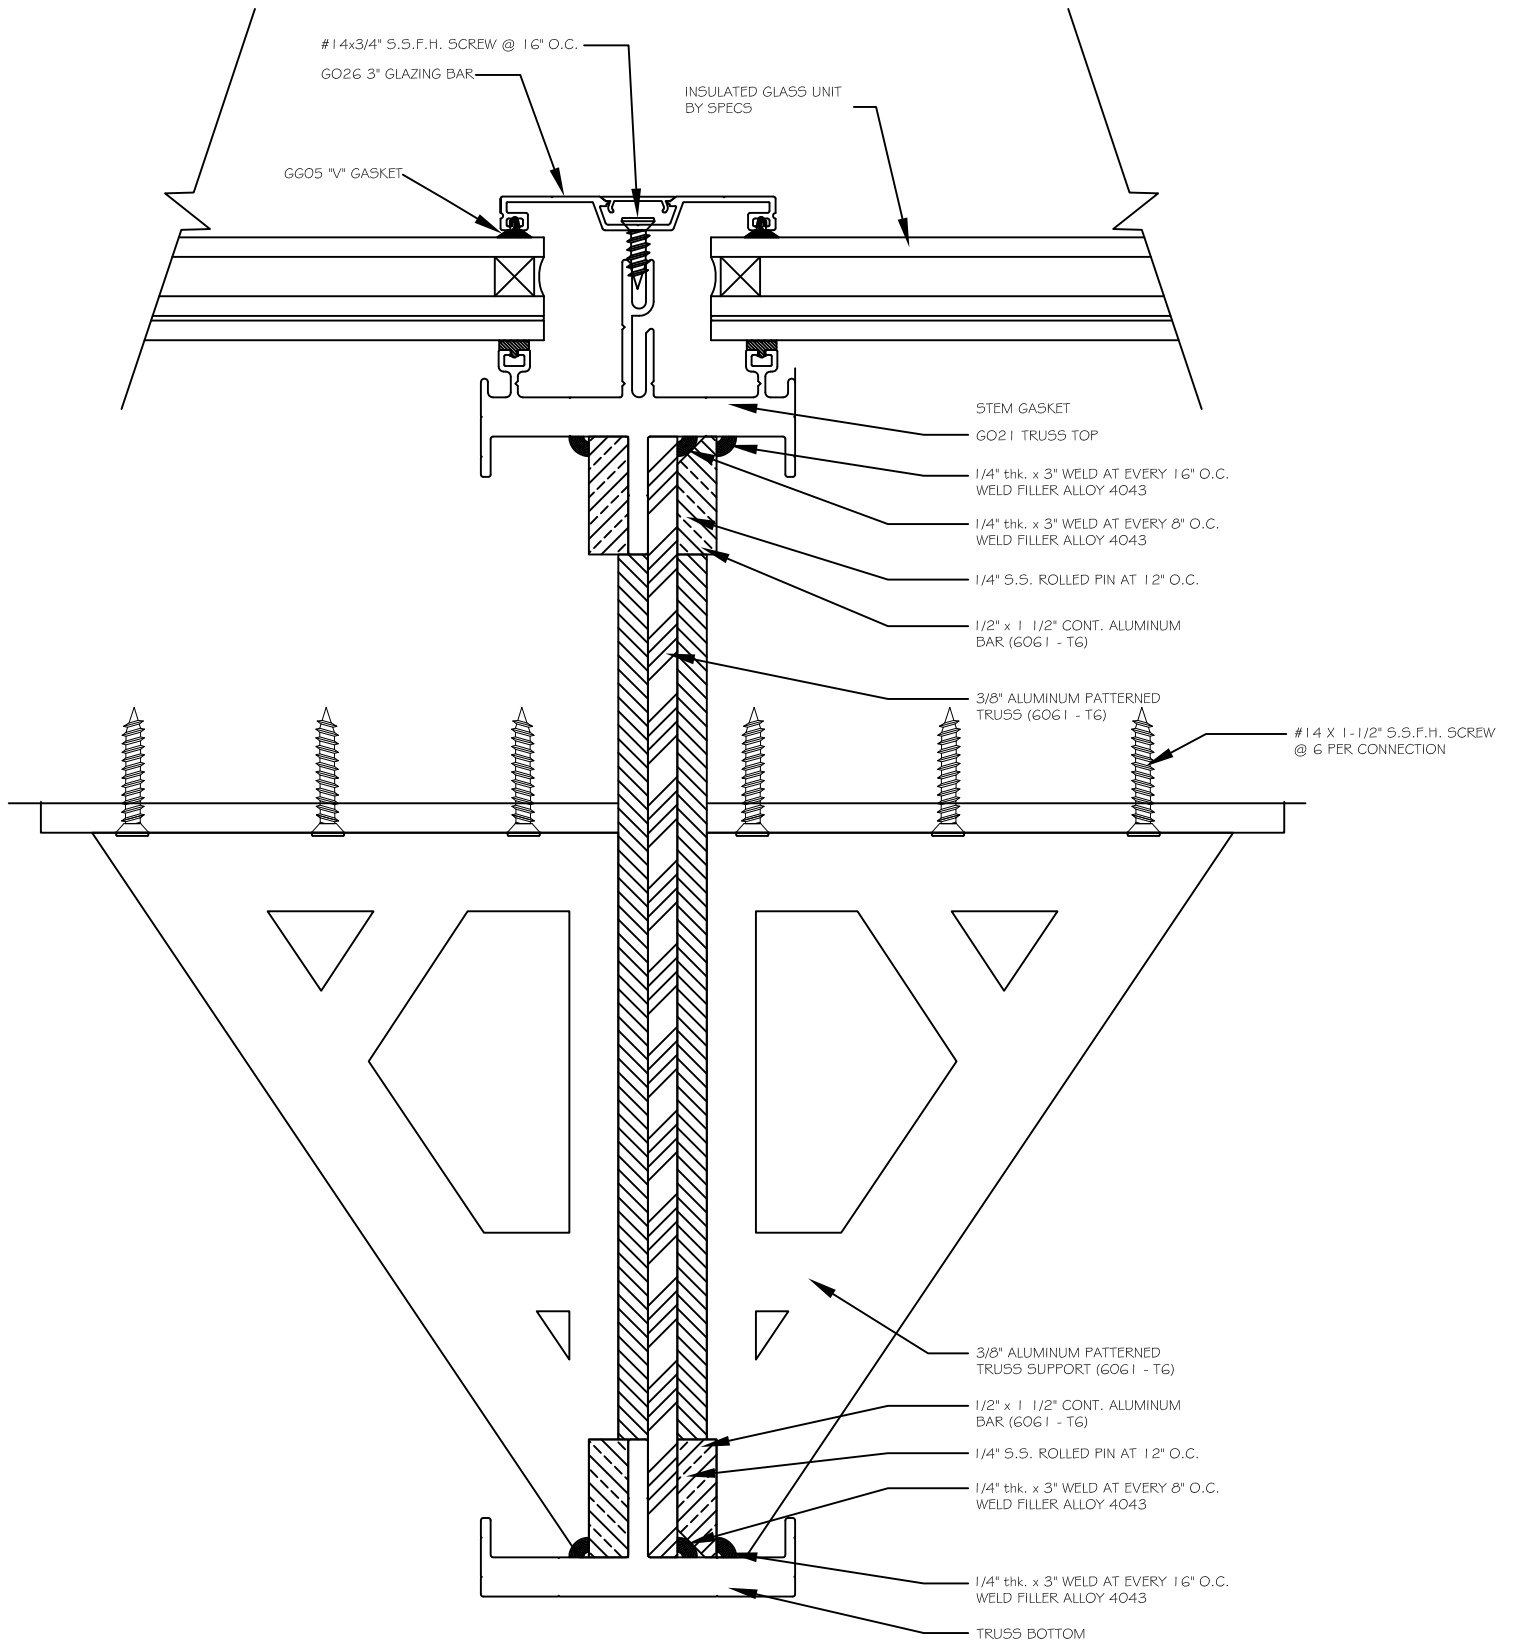

Energy-Glazed Systems, Inc.

350 Center St. Graylake, IL 60030(P) 847-223-4500 (F) 847-223-6444

GLASS GUTTER GRID SYSTEM

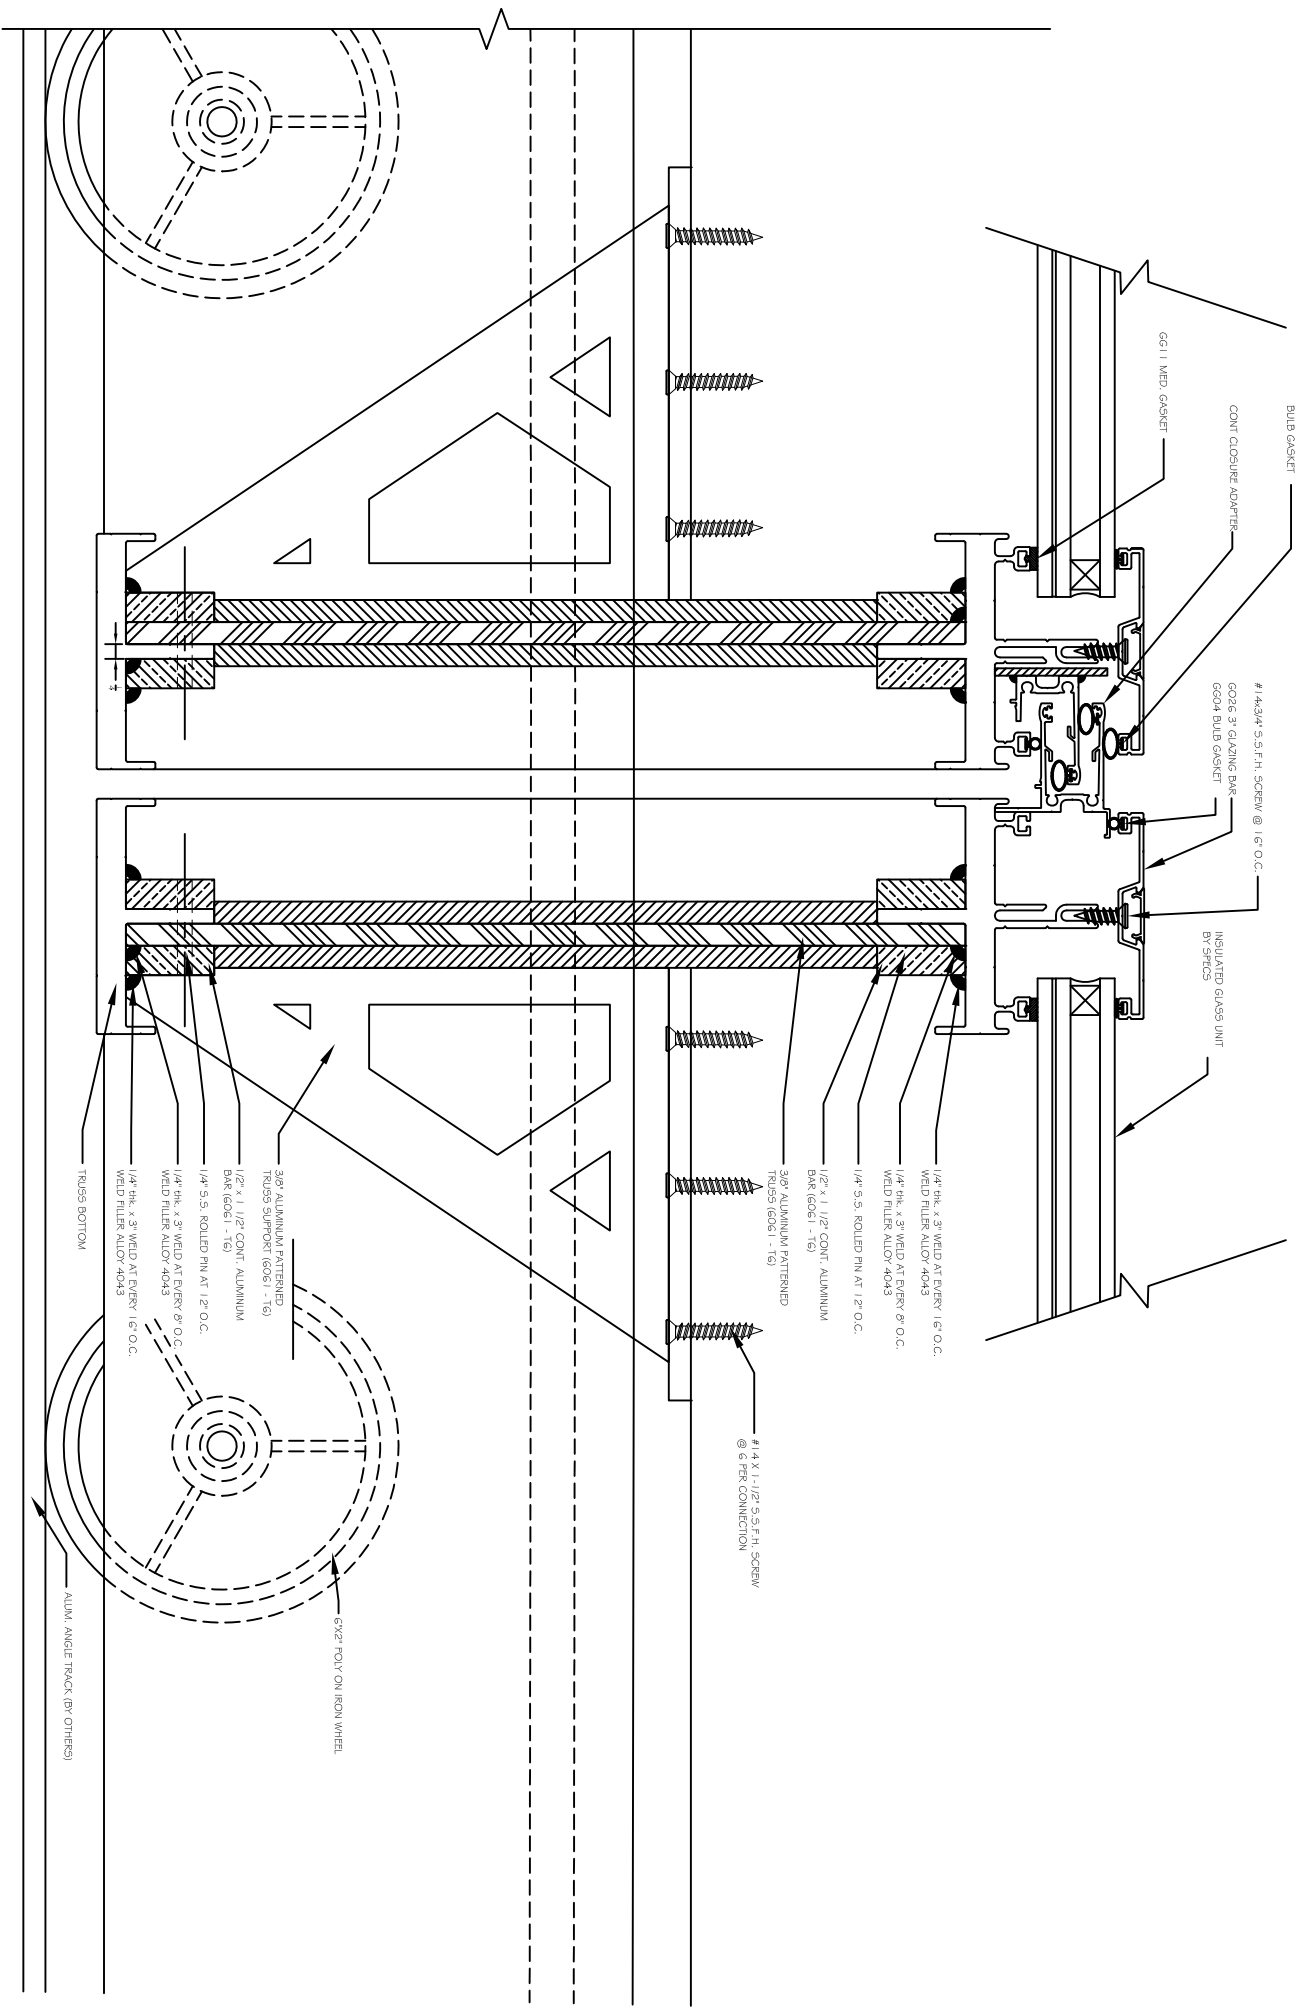

PYRAMID GUTTER GRID SYSTEM