

OUT TO OUT OF FINISHED CURB

OUT TO OUT OF FINISHED SKYLIGHT

SECTION



**Energy-Glazed Systems, Inc.**

350 Center St. Grayslake, IL 60030(P) 847-223-4500 (F)847-223-6444

POLYCARBONATE ROOF LINE RIDGE SKYLIGHT

POLYCARBONATE PER SPEC

SNAP CAP

BEVEL BAR CAP

CLAMPING ANGLE

#14 SS. HH. SCREW

NEO-PRENE GASKET

$\frac{3}{8}$ " SS. HH. BOLT

SHOP FABRICATED SILL


SHOP FABRICATED  $\frac{1}{4}$ " BOTTOM AND  
END PLATE BOLTED INSIDE RAFTER

SS. PH. TEK SCREW

$\frac{3}{8}$ " SS. HH. BOLTS

FIELD INSTALLED FLASHING

CURB (BY OTHERS)

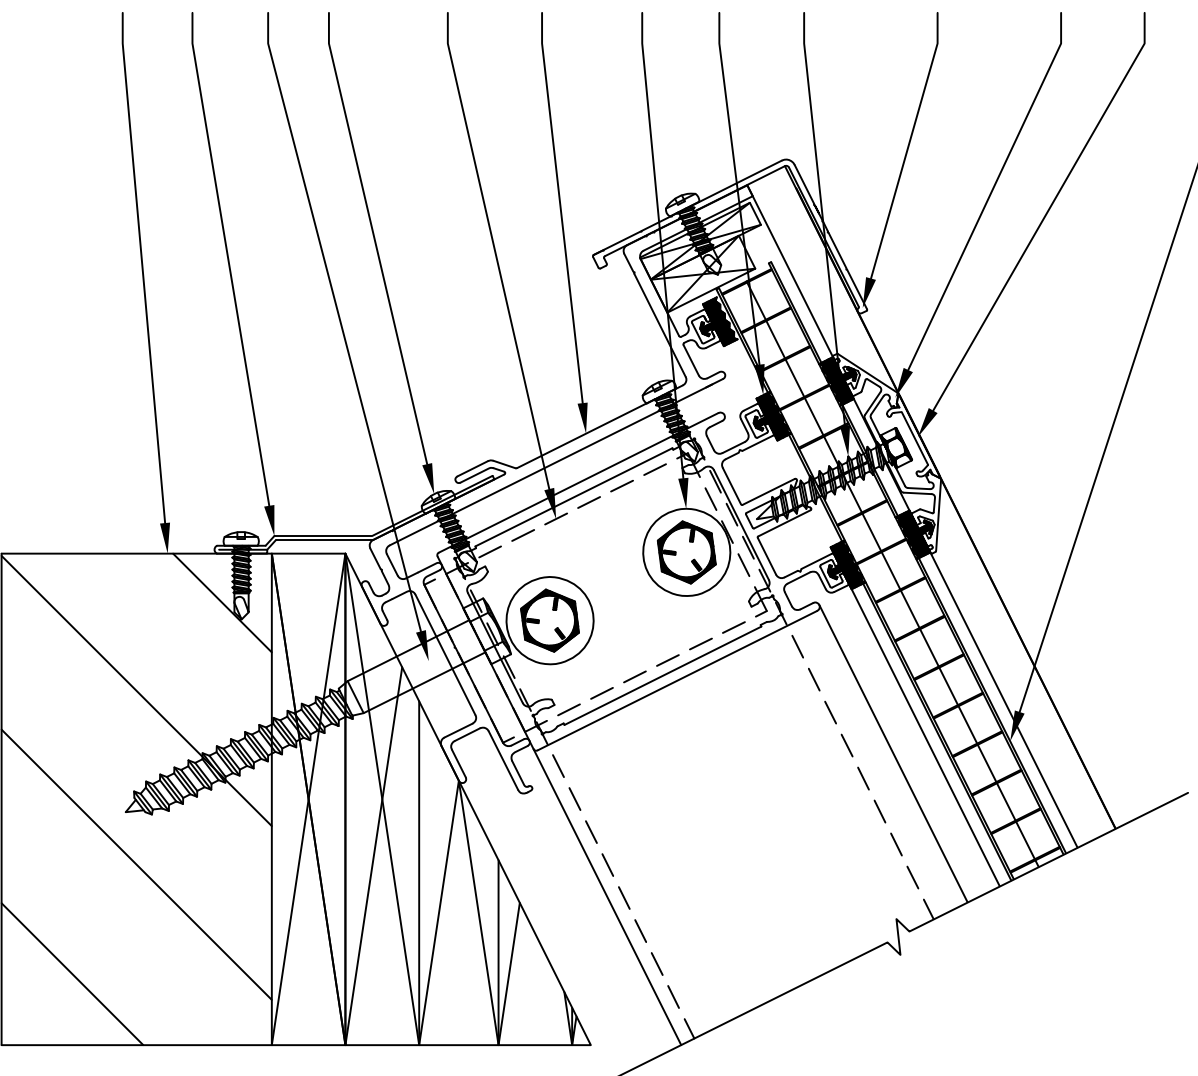


SILL SECTION

D-1  
5



**Energy-Glazed Systems, Inc.**  
350 Center St. Graylake, IL 60030(P) 847.223.4500 (F)847.223.4444

POLYCARBONATE ROOF LINE RIDGE SKYLIGHT

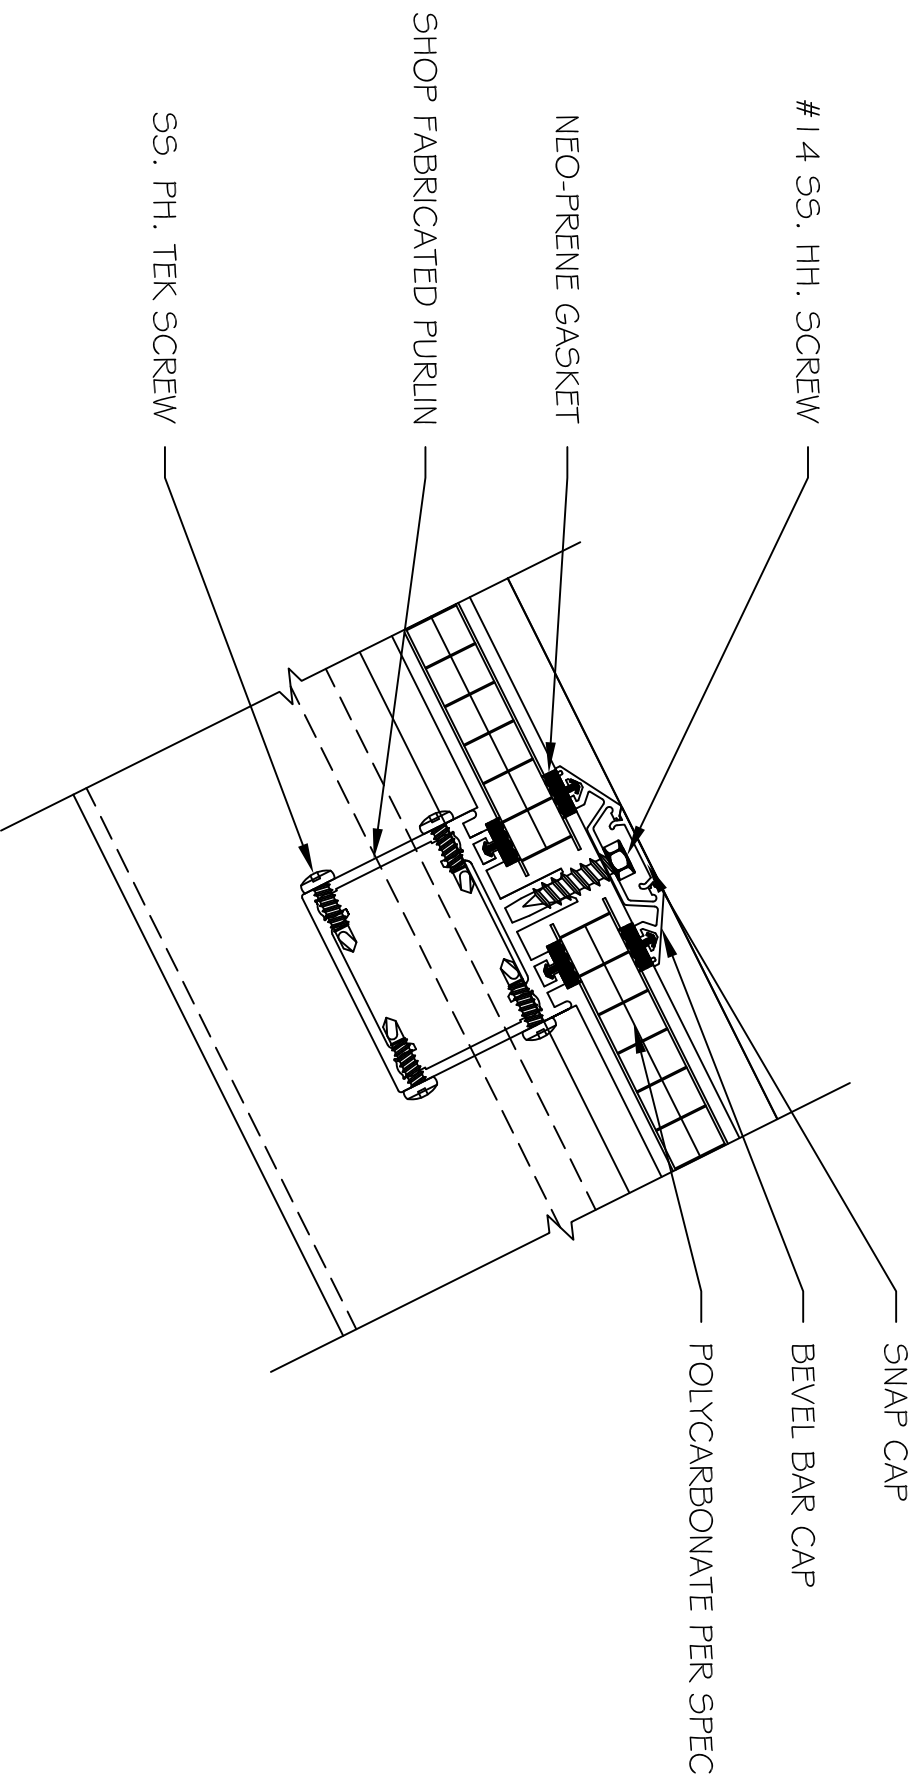

D-2  
5


PURLIN SECTION

POLYCARBONATE ROOF LINE RIDGE SKYLIGHT



**Energy-Glazed Systems, Inc.**

350 Center St. Grayslake, IL 60030(P) 847.223.4500 (F)847.223.6444

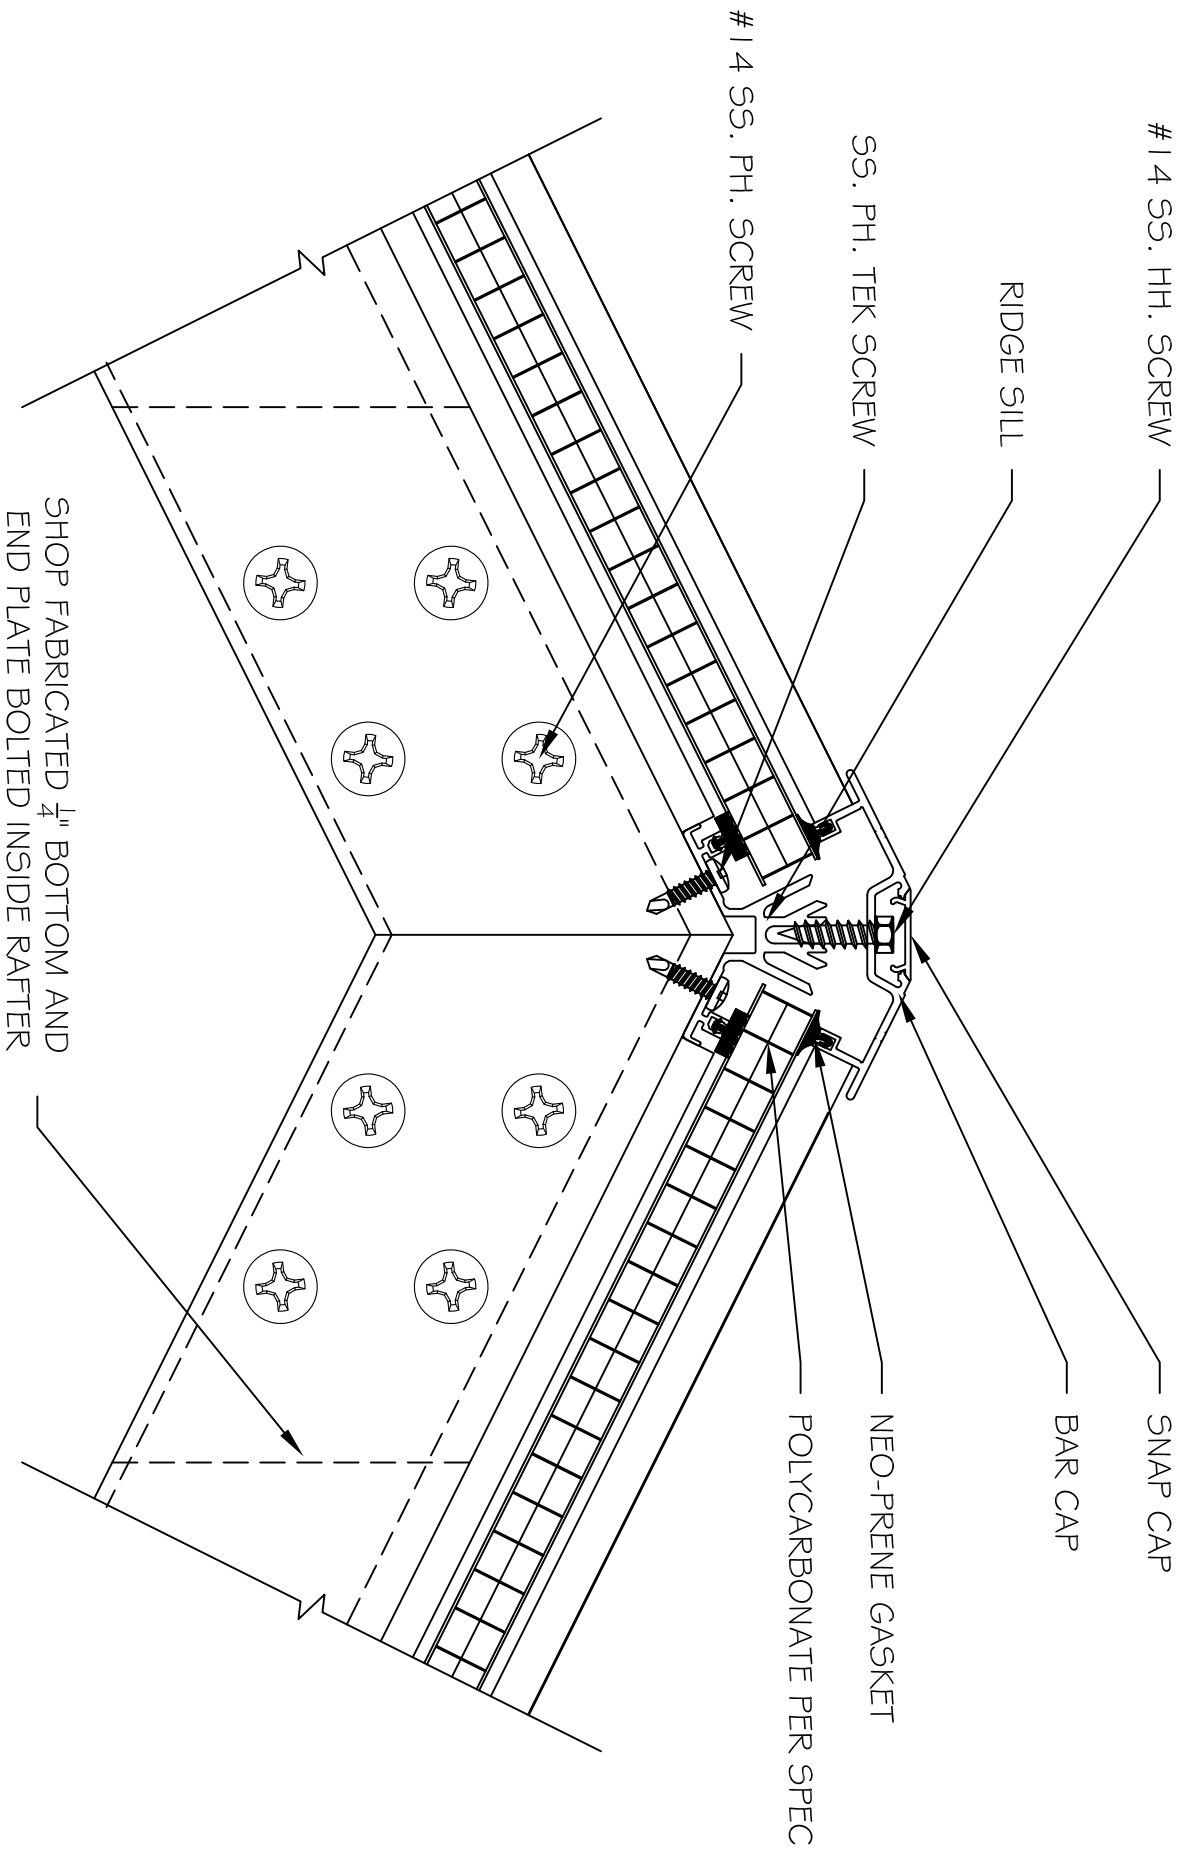

D-3  
5

RIDGE SECTION

SHIP FABRICATED 1/4" BOTTOM AND  
END PLATE BOLTED INSIDE RAFTER



**Energy-Glazed Systems, Inc.**  
350 Center St. Grayslake, IL 60130(P) 847.233.4500 (F)847.233.4444

POLYCARBONATE ROOF LINE RIDGE SKYLIGHT