





Energy-Glazed Systems, Inc.
350 Center St., Grayville, IL 60030(P) 847-223-4500 (F) 847-223-6444

POLYCARBONATE ROOF LINE SKYLIGHT

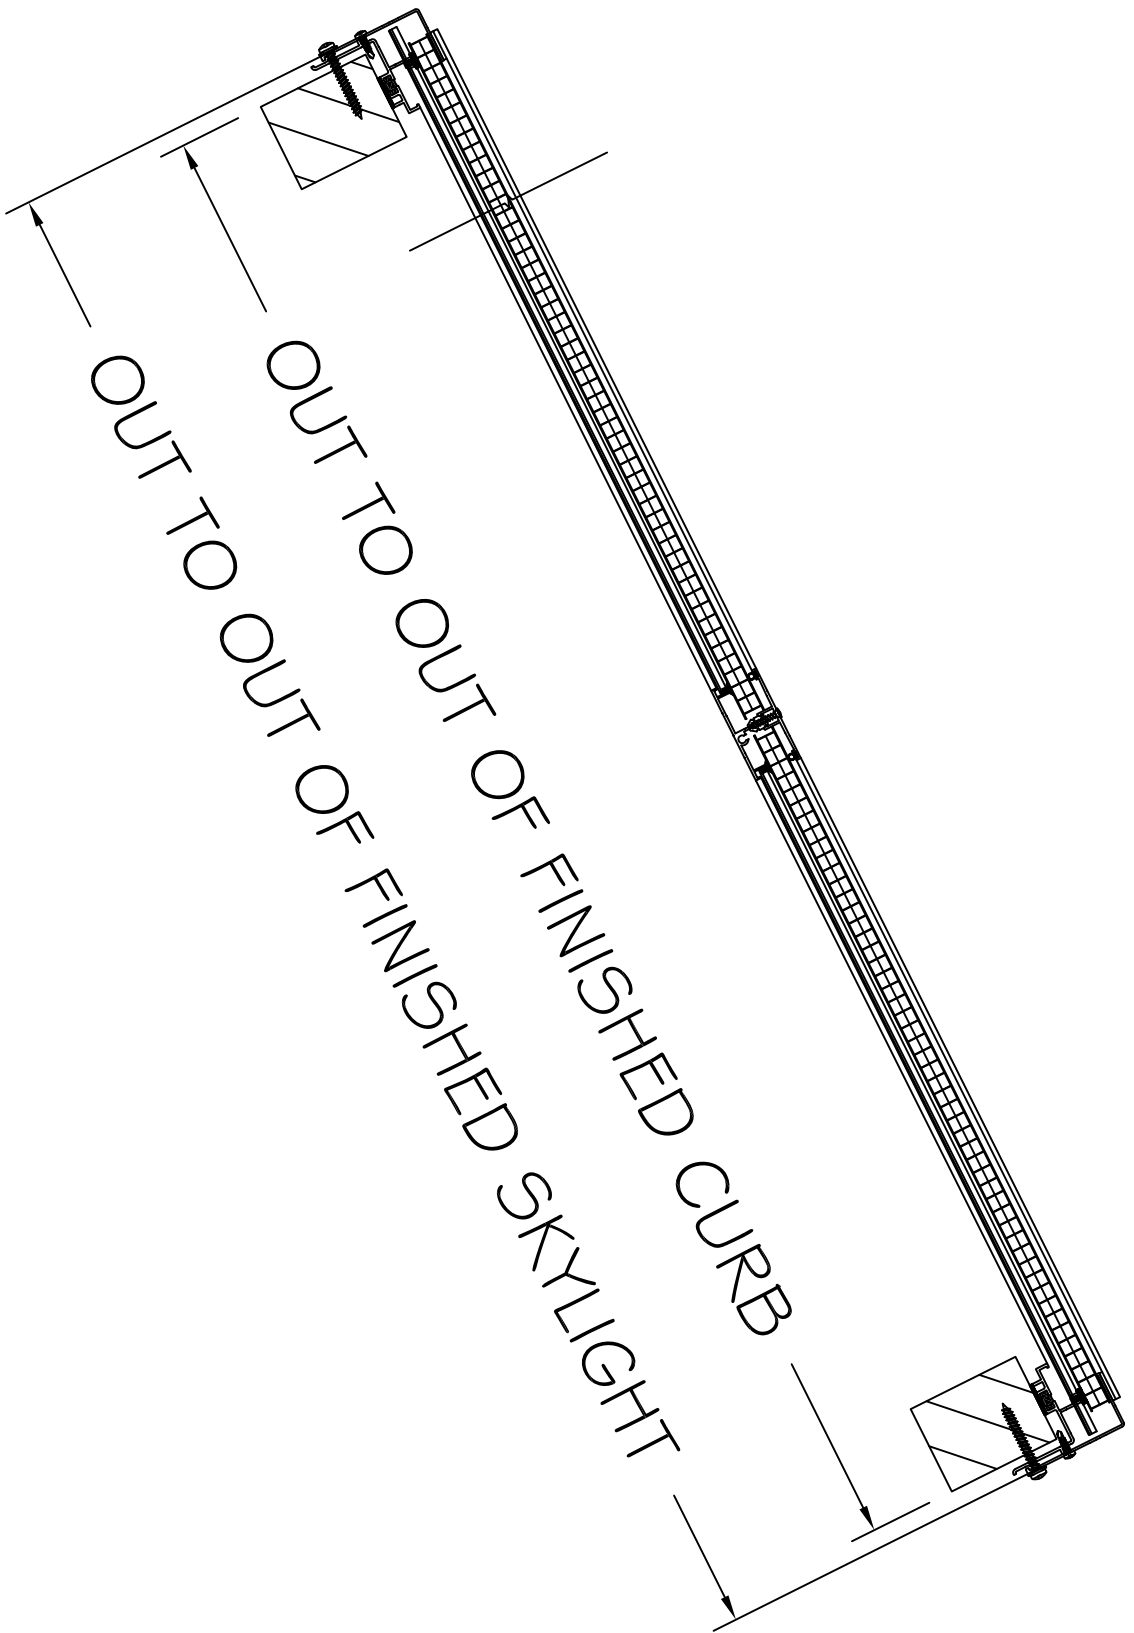

SECTION

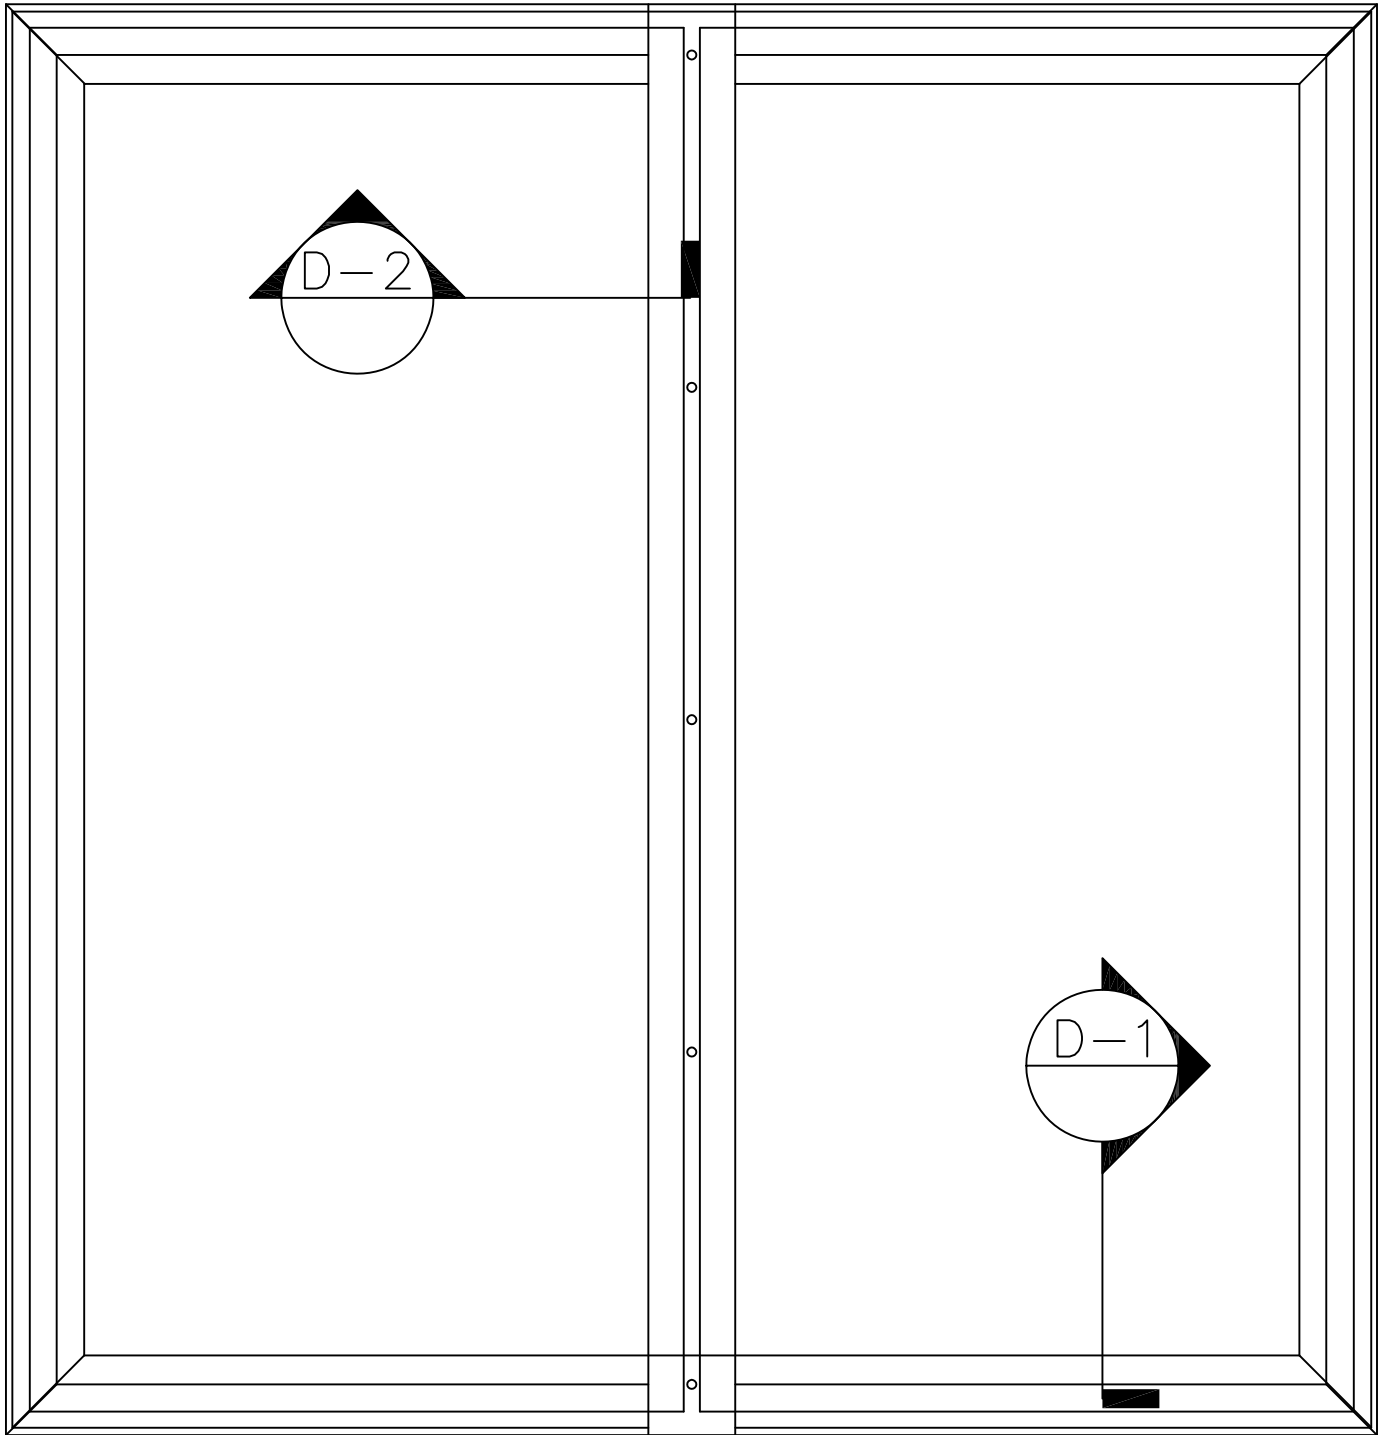


PLAN VIEW



Energy-Glazed Systems, Inc.

350 Center St. Grayslake, IL 60030(P) 847-223-4500 (F) 847-223-6444

POLYCARBONATE ROOF LINE SKYLIGHT

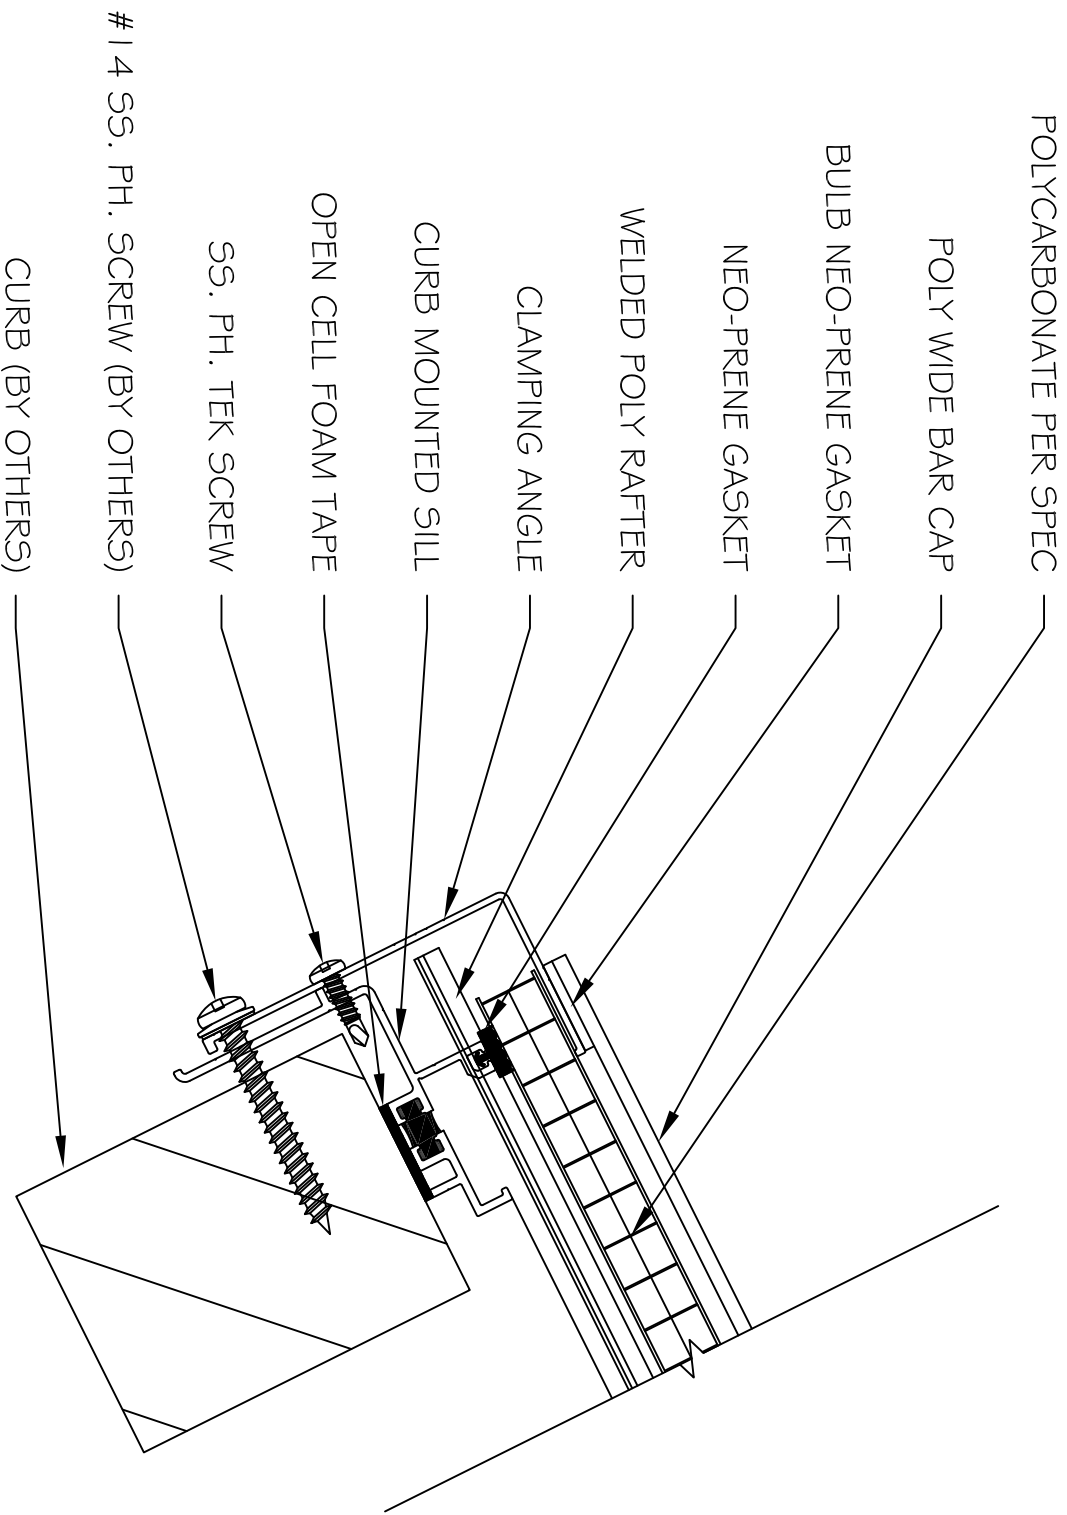


D-1
5

SILL SECTION



Energy-Glazed Systems, Inc.
 350 Center St. Grayshale, IL 60030(P) 847-223-4500 (F)847-223-6444

POLYCARBONATE ROOF LINE SKYLIGHT

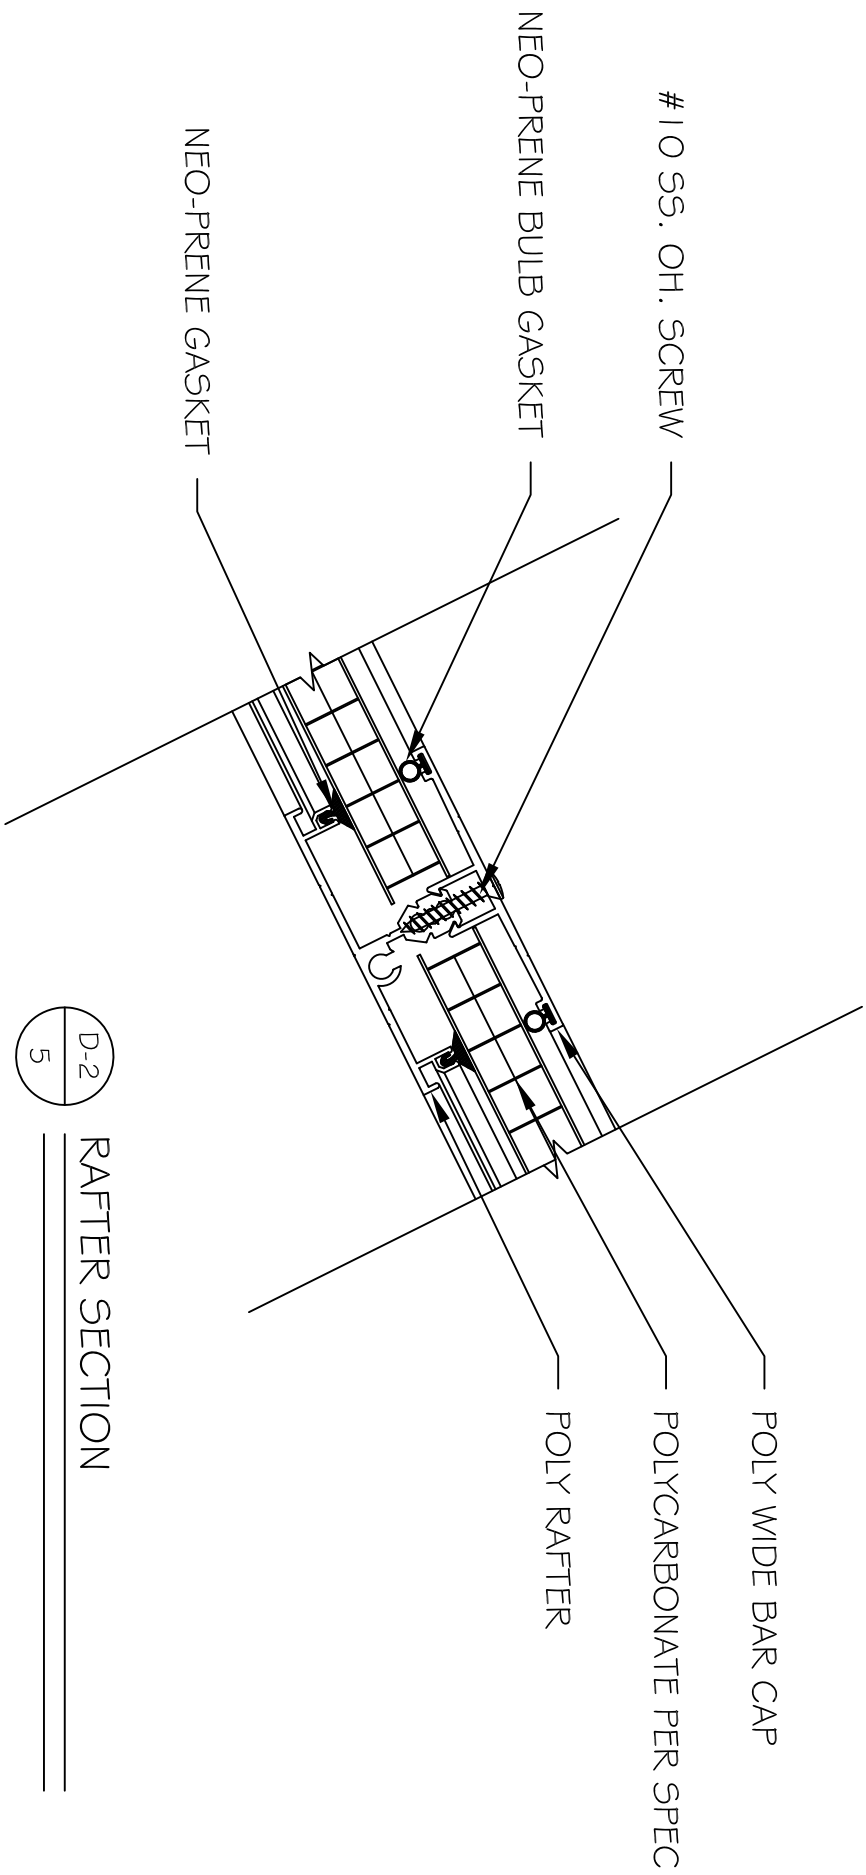

POLYCARBONATE ROOF LINE SKYLIGHT



Energy-Glazed Systems, Inc.

350 Center St. Grayshale, IL 60030(P) 847-223-4800 (F)847-223-6444