


ROOF LINE RIDGE SKYLIGHT




Energy-Glazed Systems, Inc.
280 Crown St. Greenville, IL 60030-7472 231.4398 37847723444

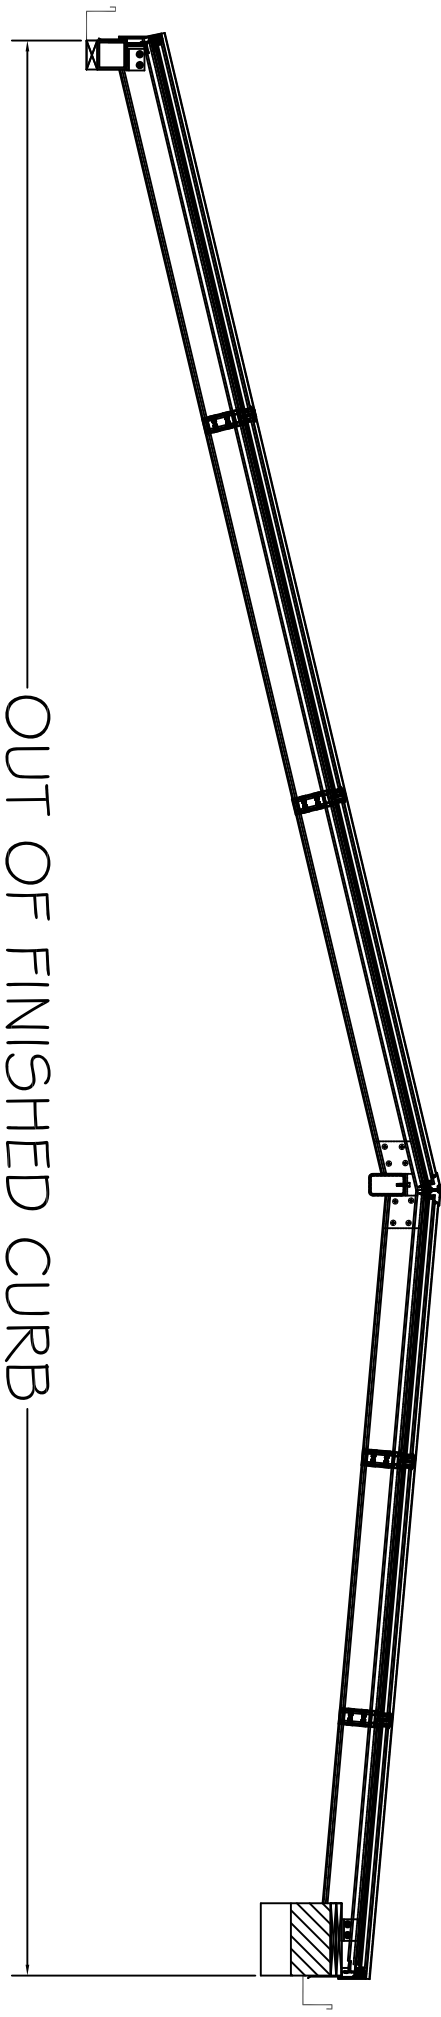

OUT OF FINISHED CURB

SECTION BB
SCALE : 3/4" = 1'-0"


ROOF LINE RIDGE SKYLIGHT

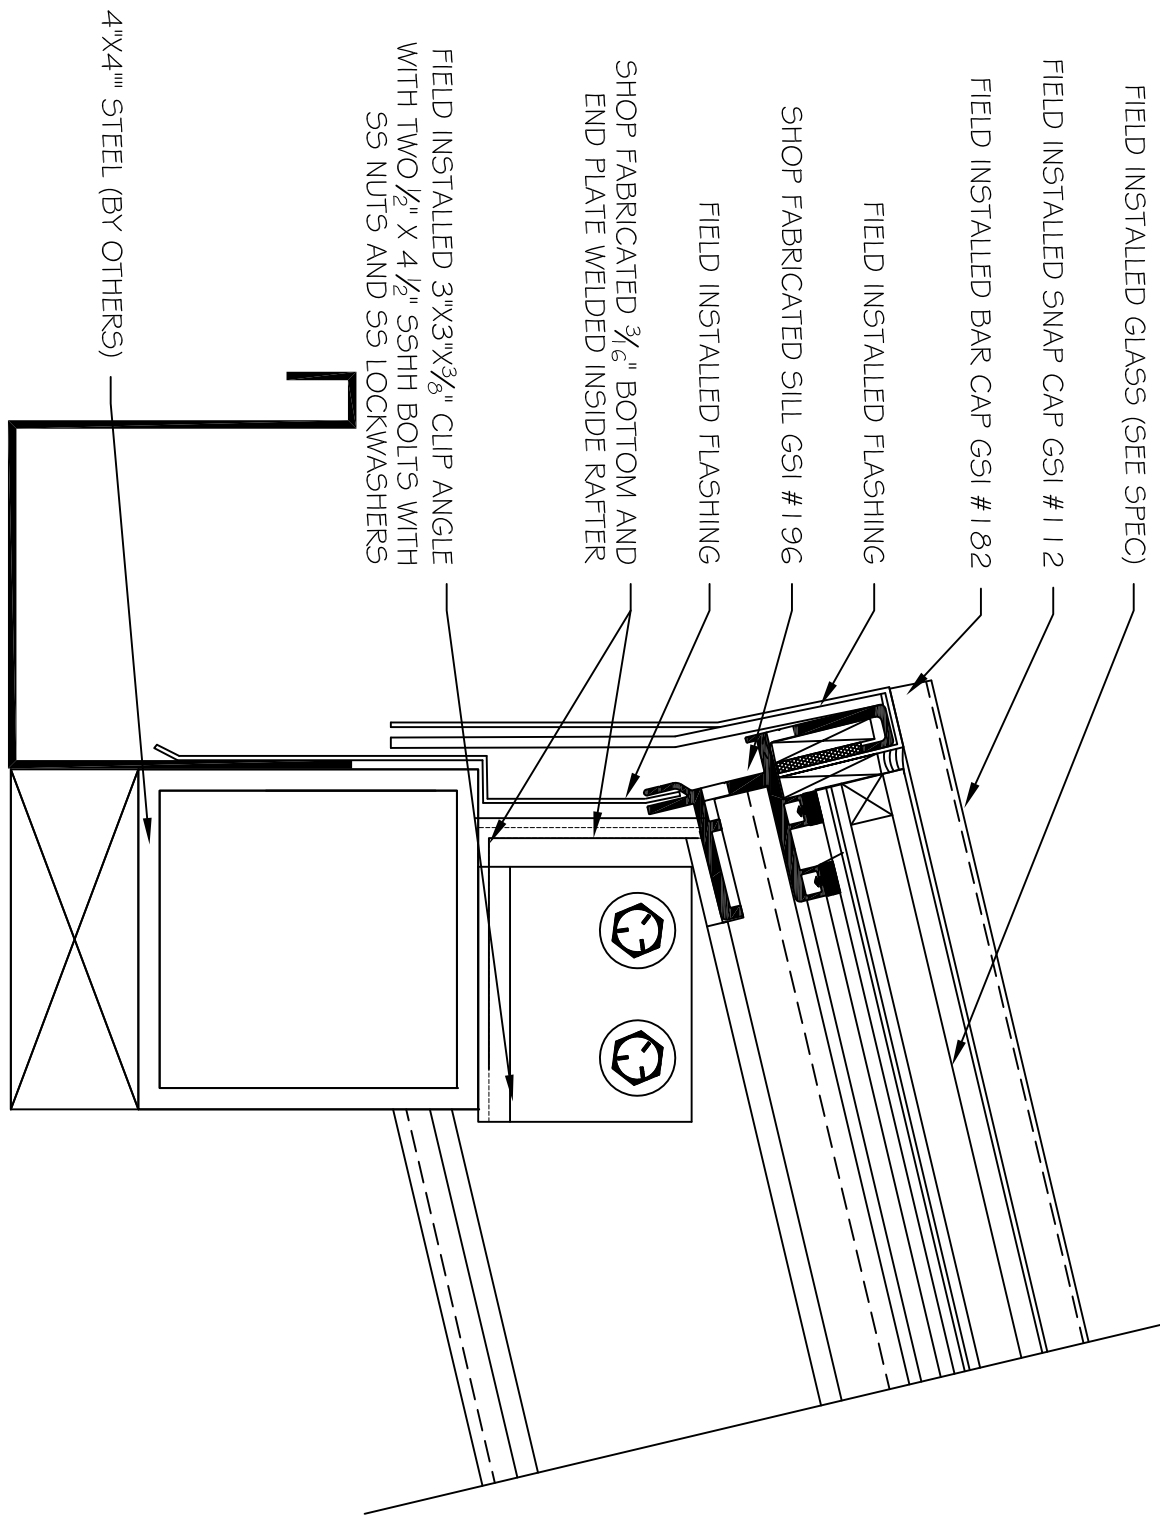

D-1
5

SILL SECTION


ROOF LINE RIDGE SKYLIGHT

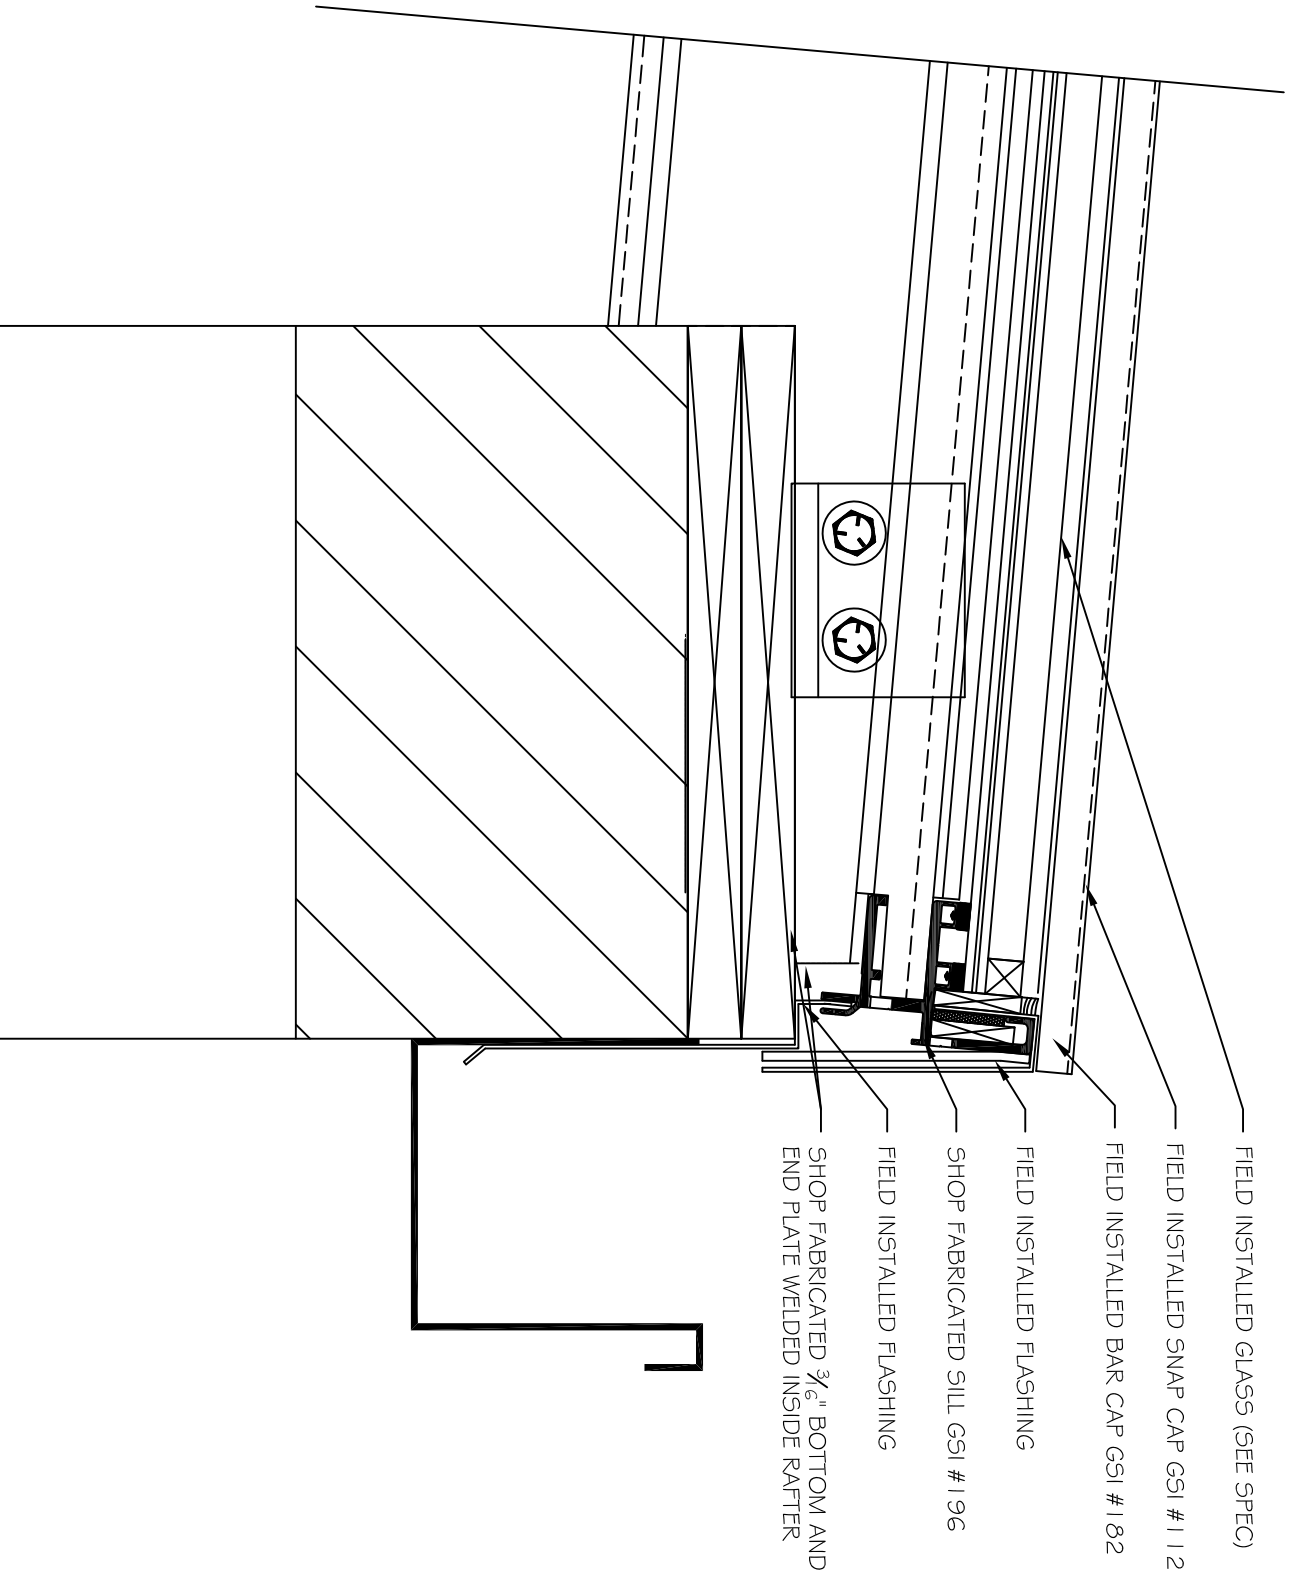

D-2
5


SILL SECTION

ROOF LINE RIDGE SKYLIGHT

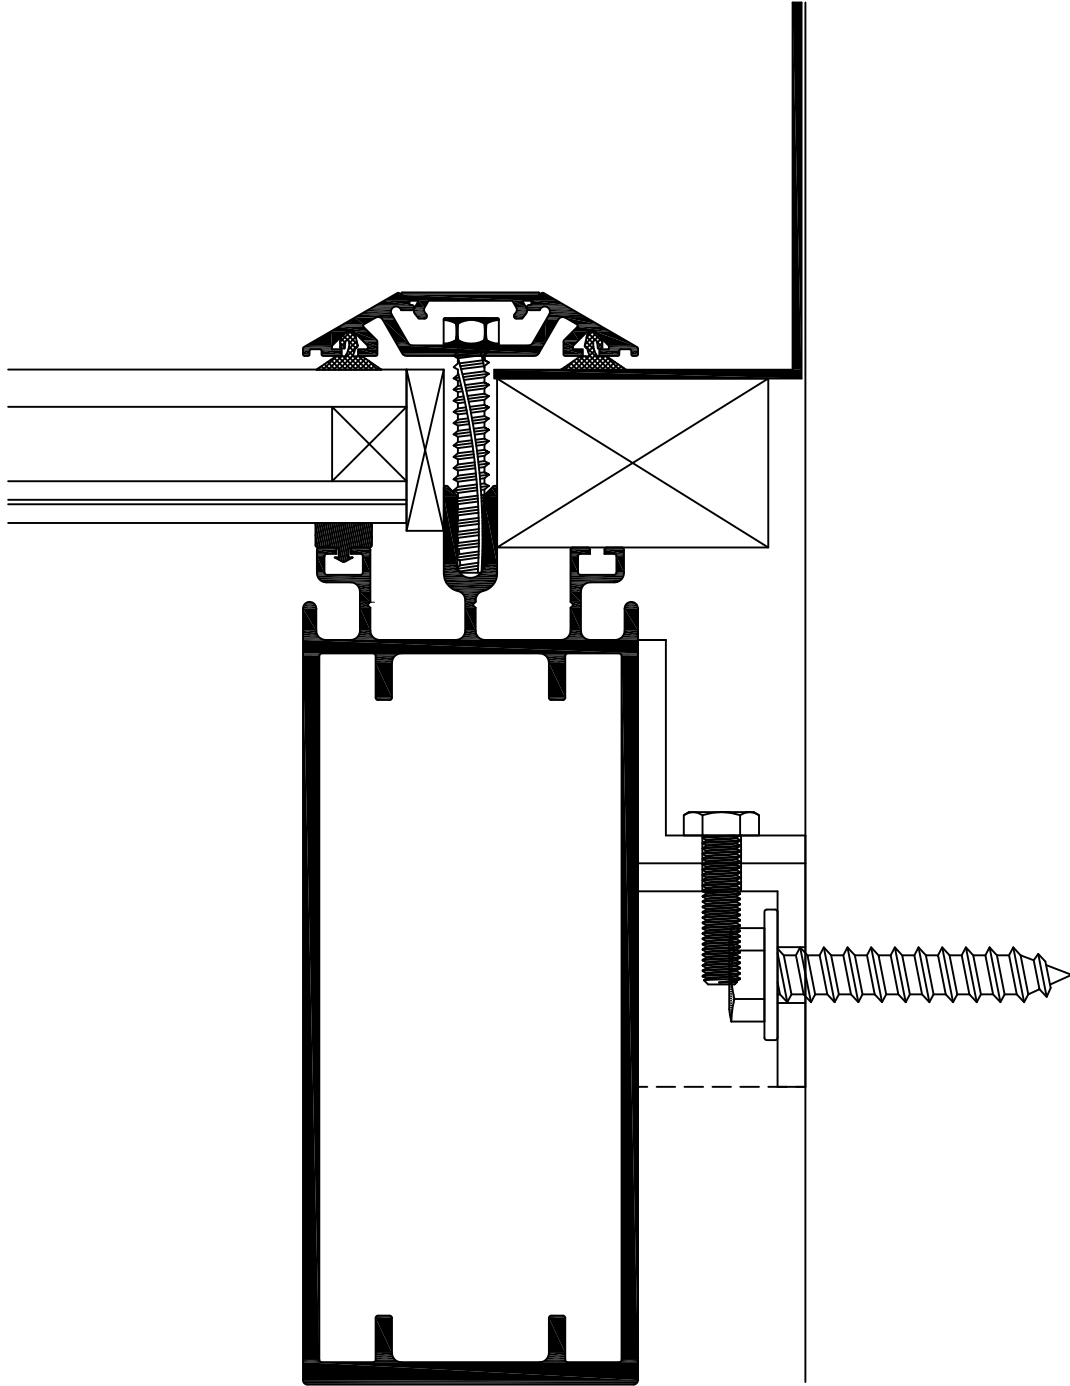


D-3
5

END RAFTER SECTION

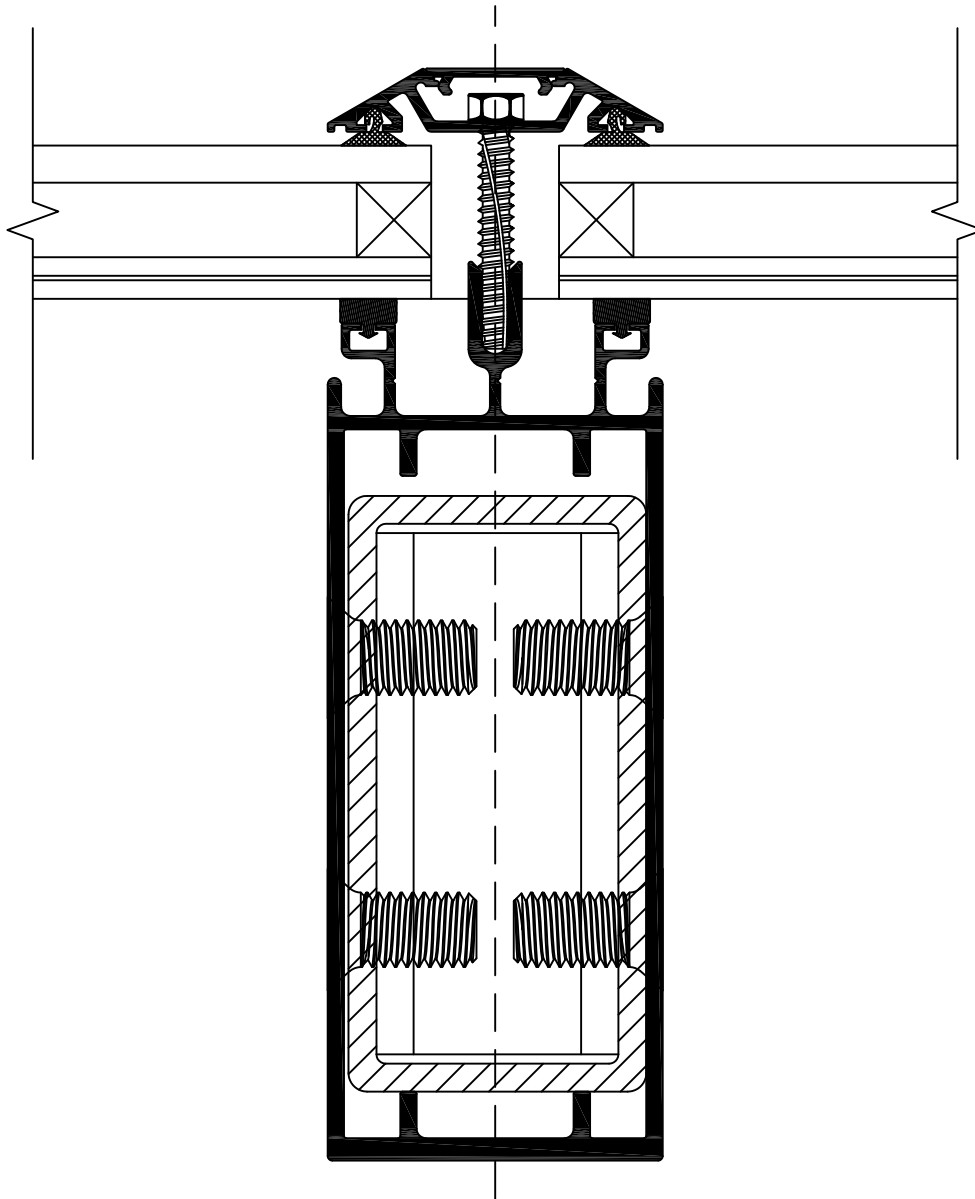

D-4
5

COMMON RAFTER SECTION

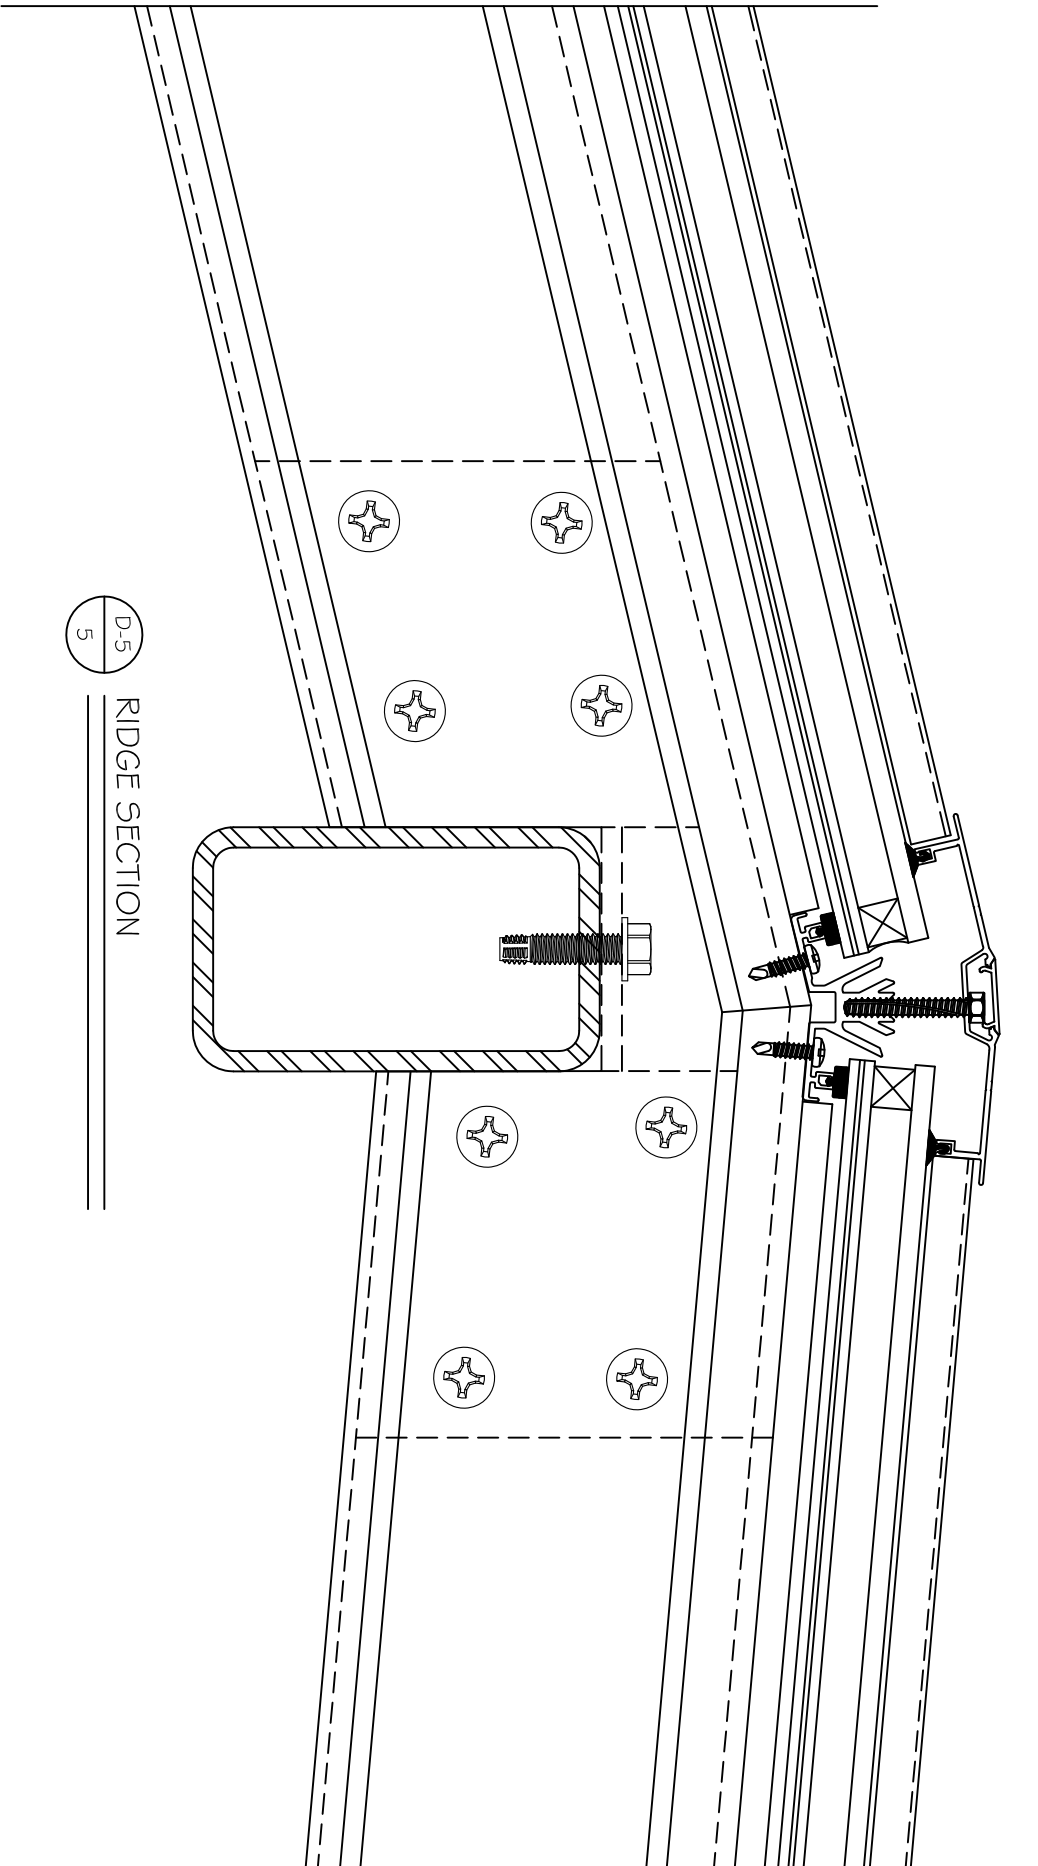

ROOF LINE RIDGE SKYLIGHT